
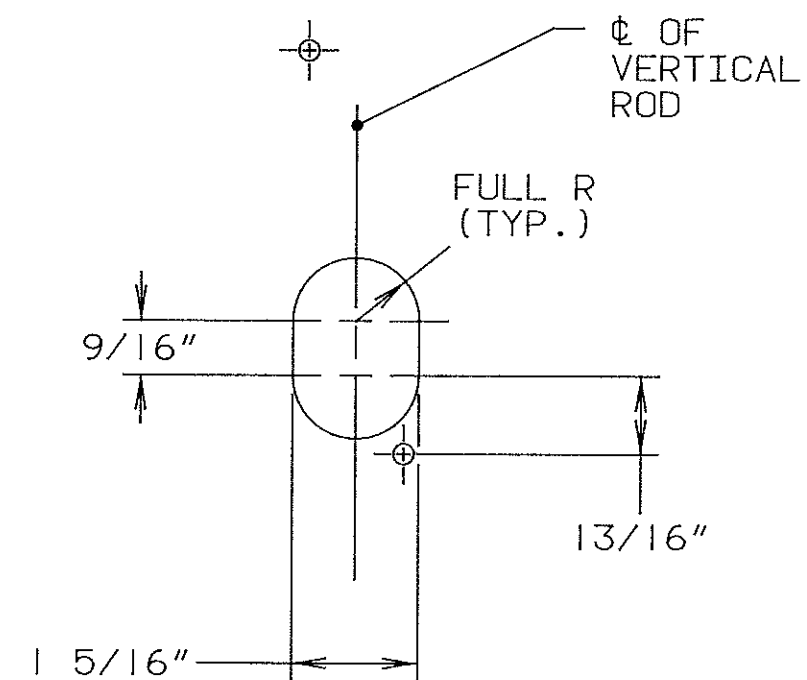


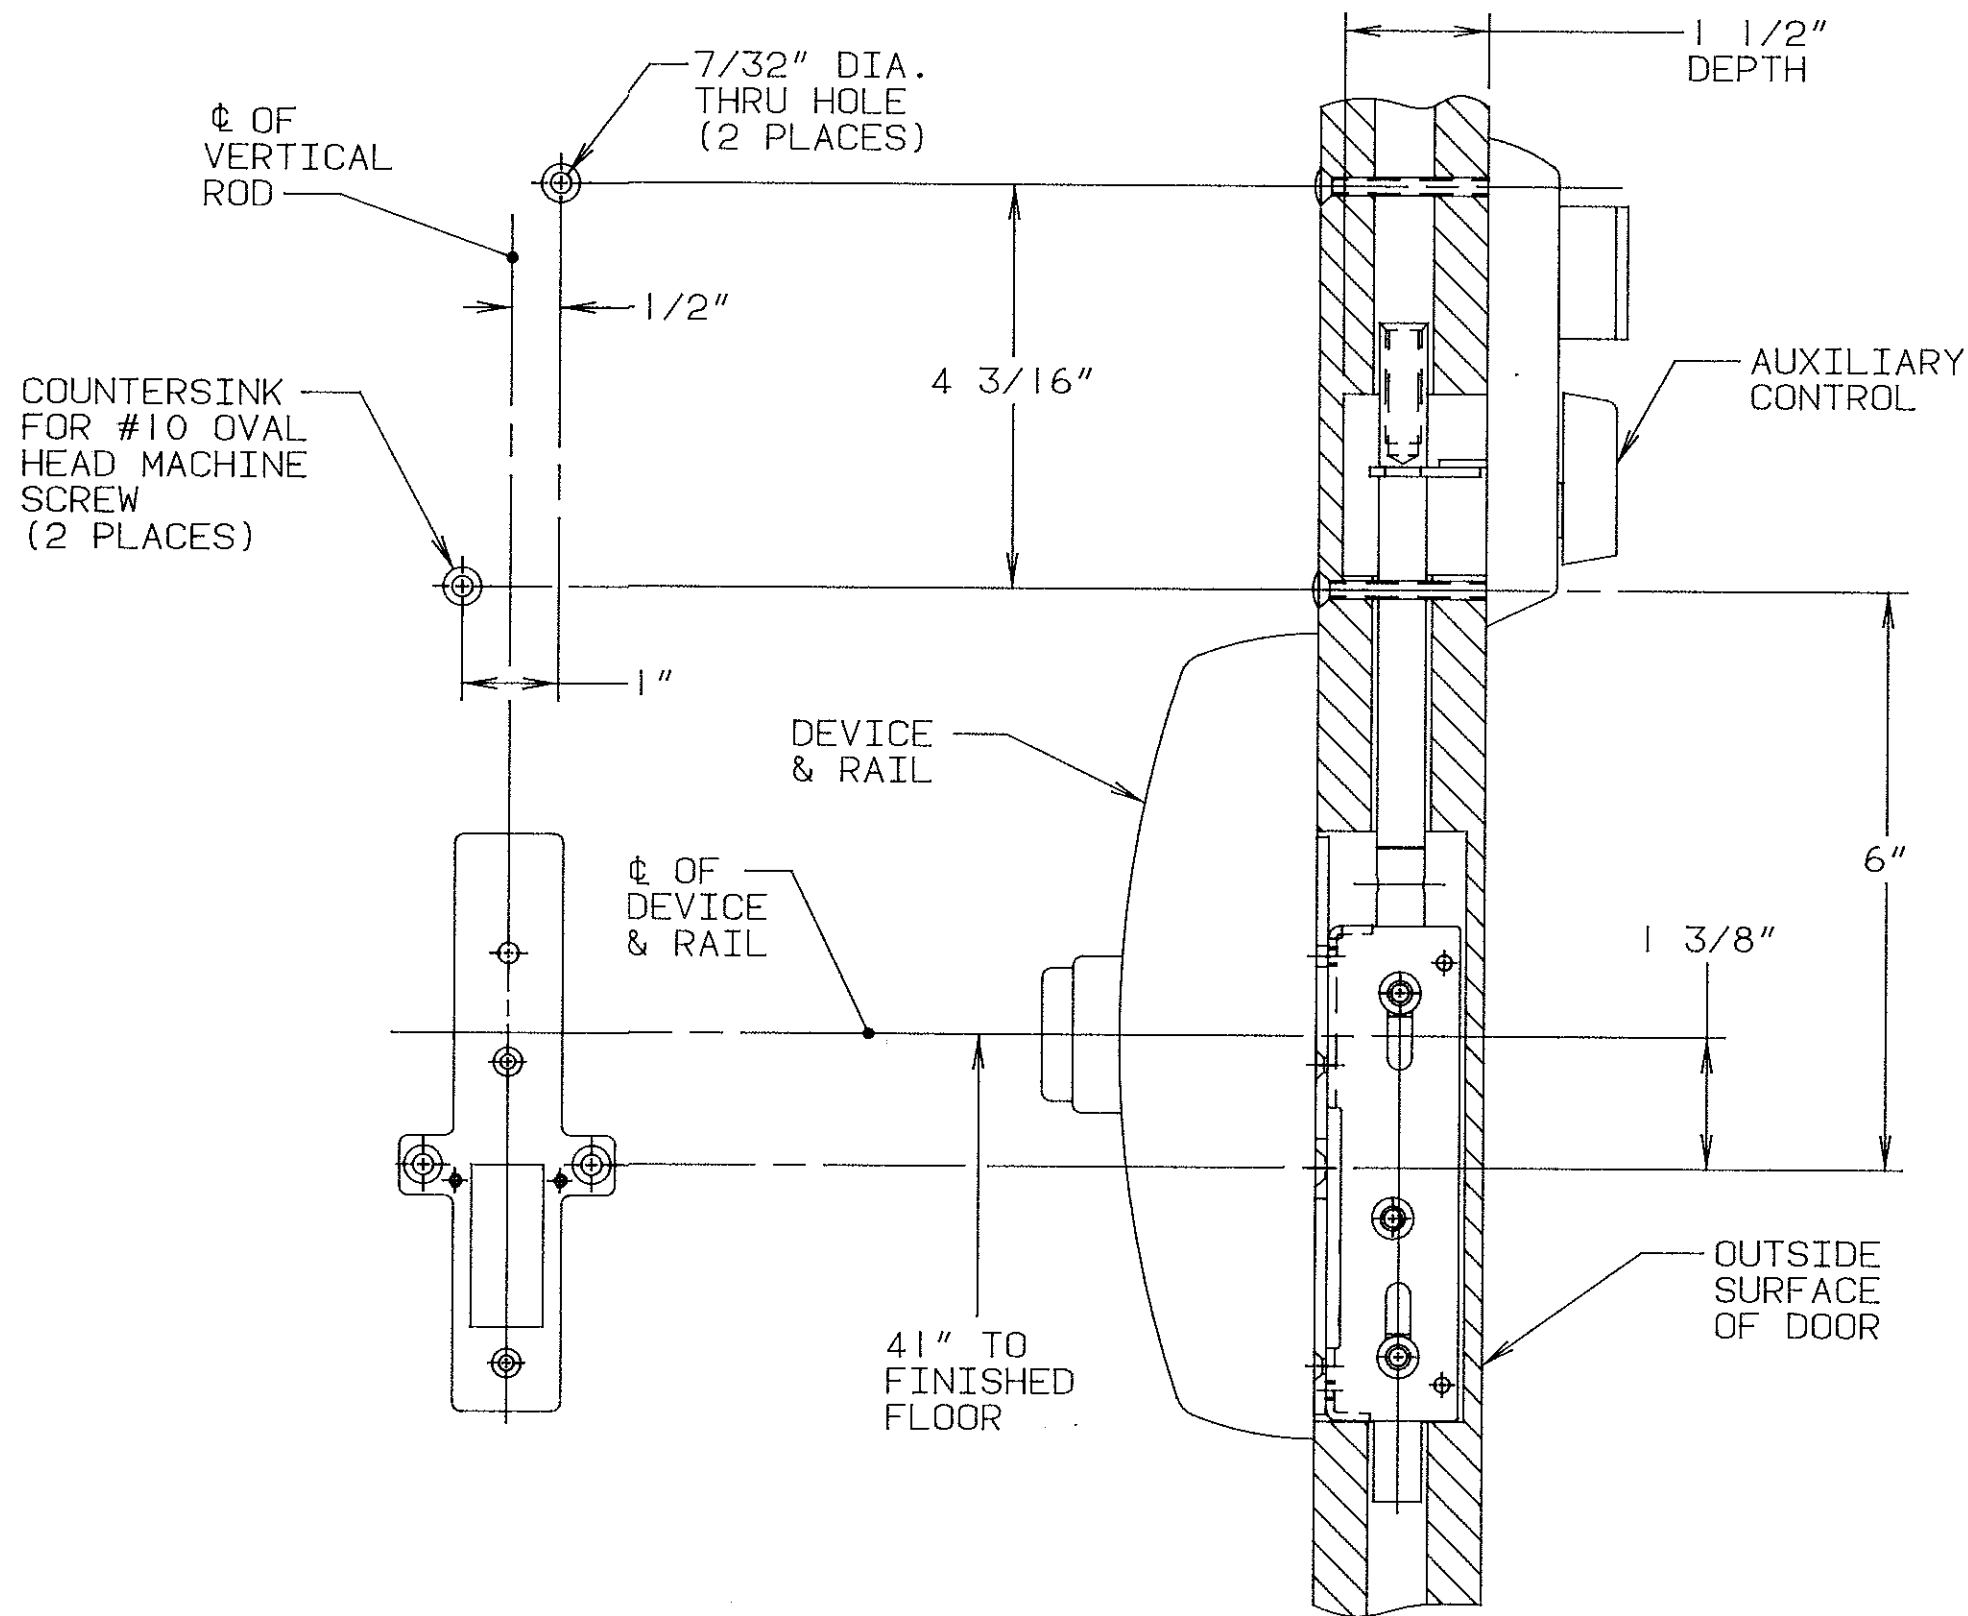

- ② ABOVE DOOR PREPARATION IDENTICAL FOR BOTH (L.H.R.B. & R.H.R.B.) DOORS.
- ① FOR ADDITIONAL DOOR PREPARATIONS SEE APPROPRIATE INSIDE TRIM TEMPLATE.

SARGENT & COMPANY

NEW HAVEN, CONN. 06511

TEMPLATE: FOR 106 & 113 AUXILIARY CONTROL FOR USE WITH WD-12-8600 CONCEALED VERTICAL ROD EXIT DEVICE

RELEASE DATE

29 OCT 93

TEMPLT NO.
4433 A