
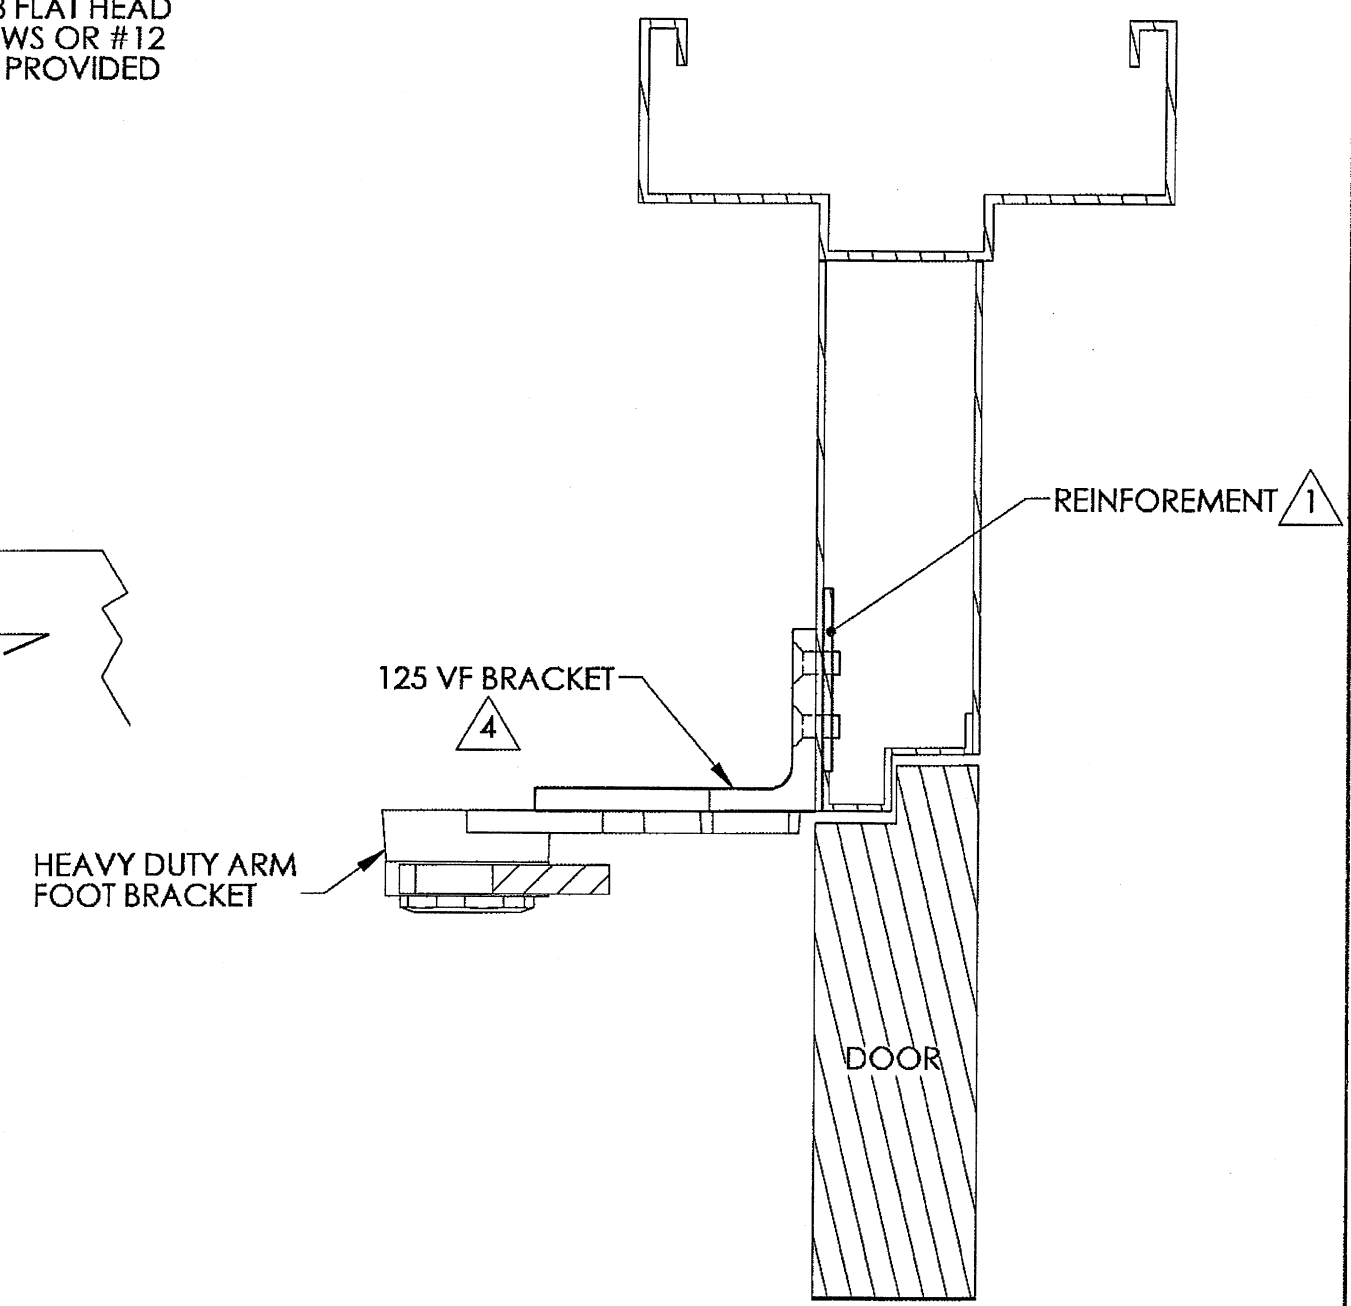
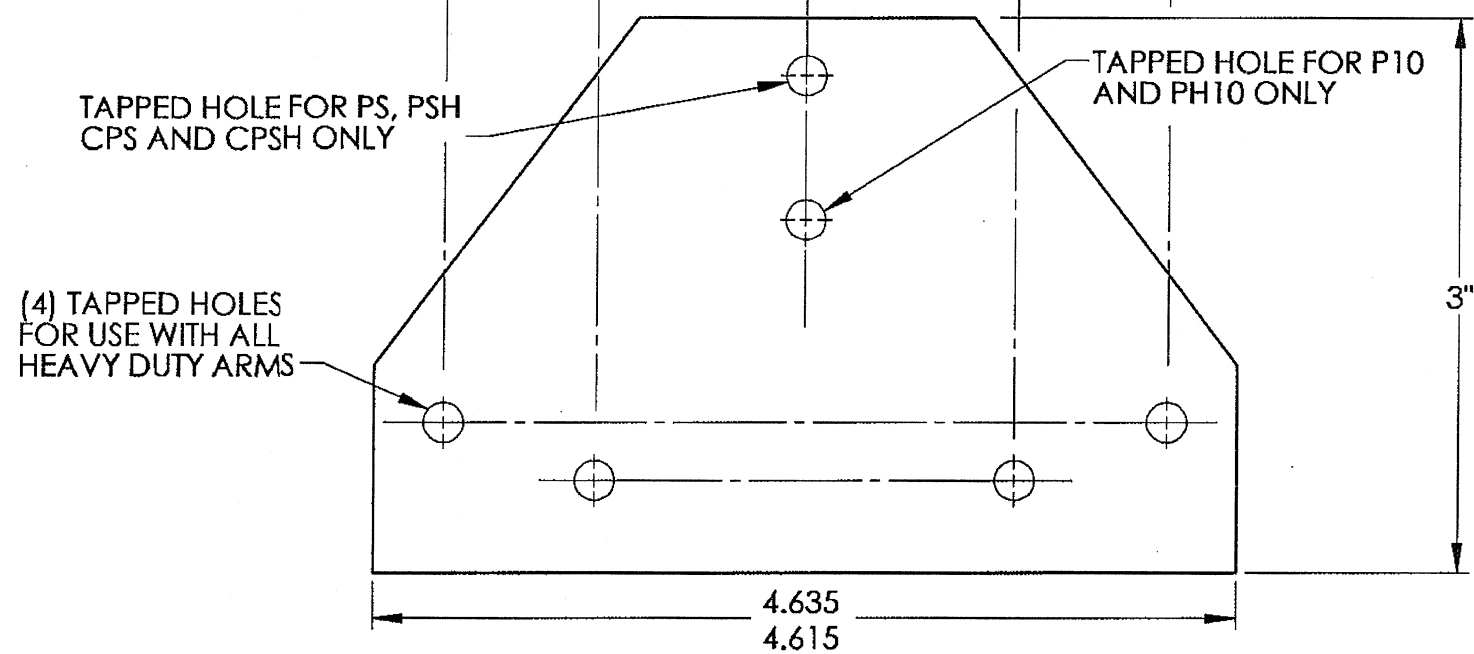


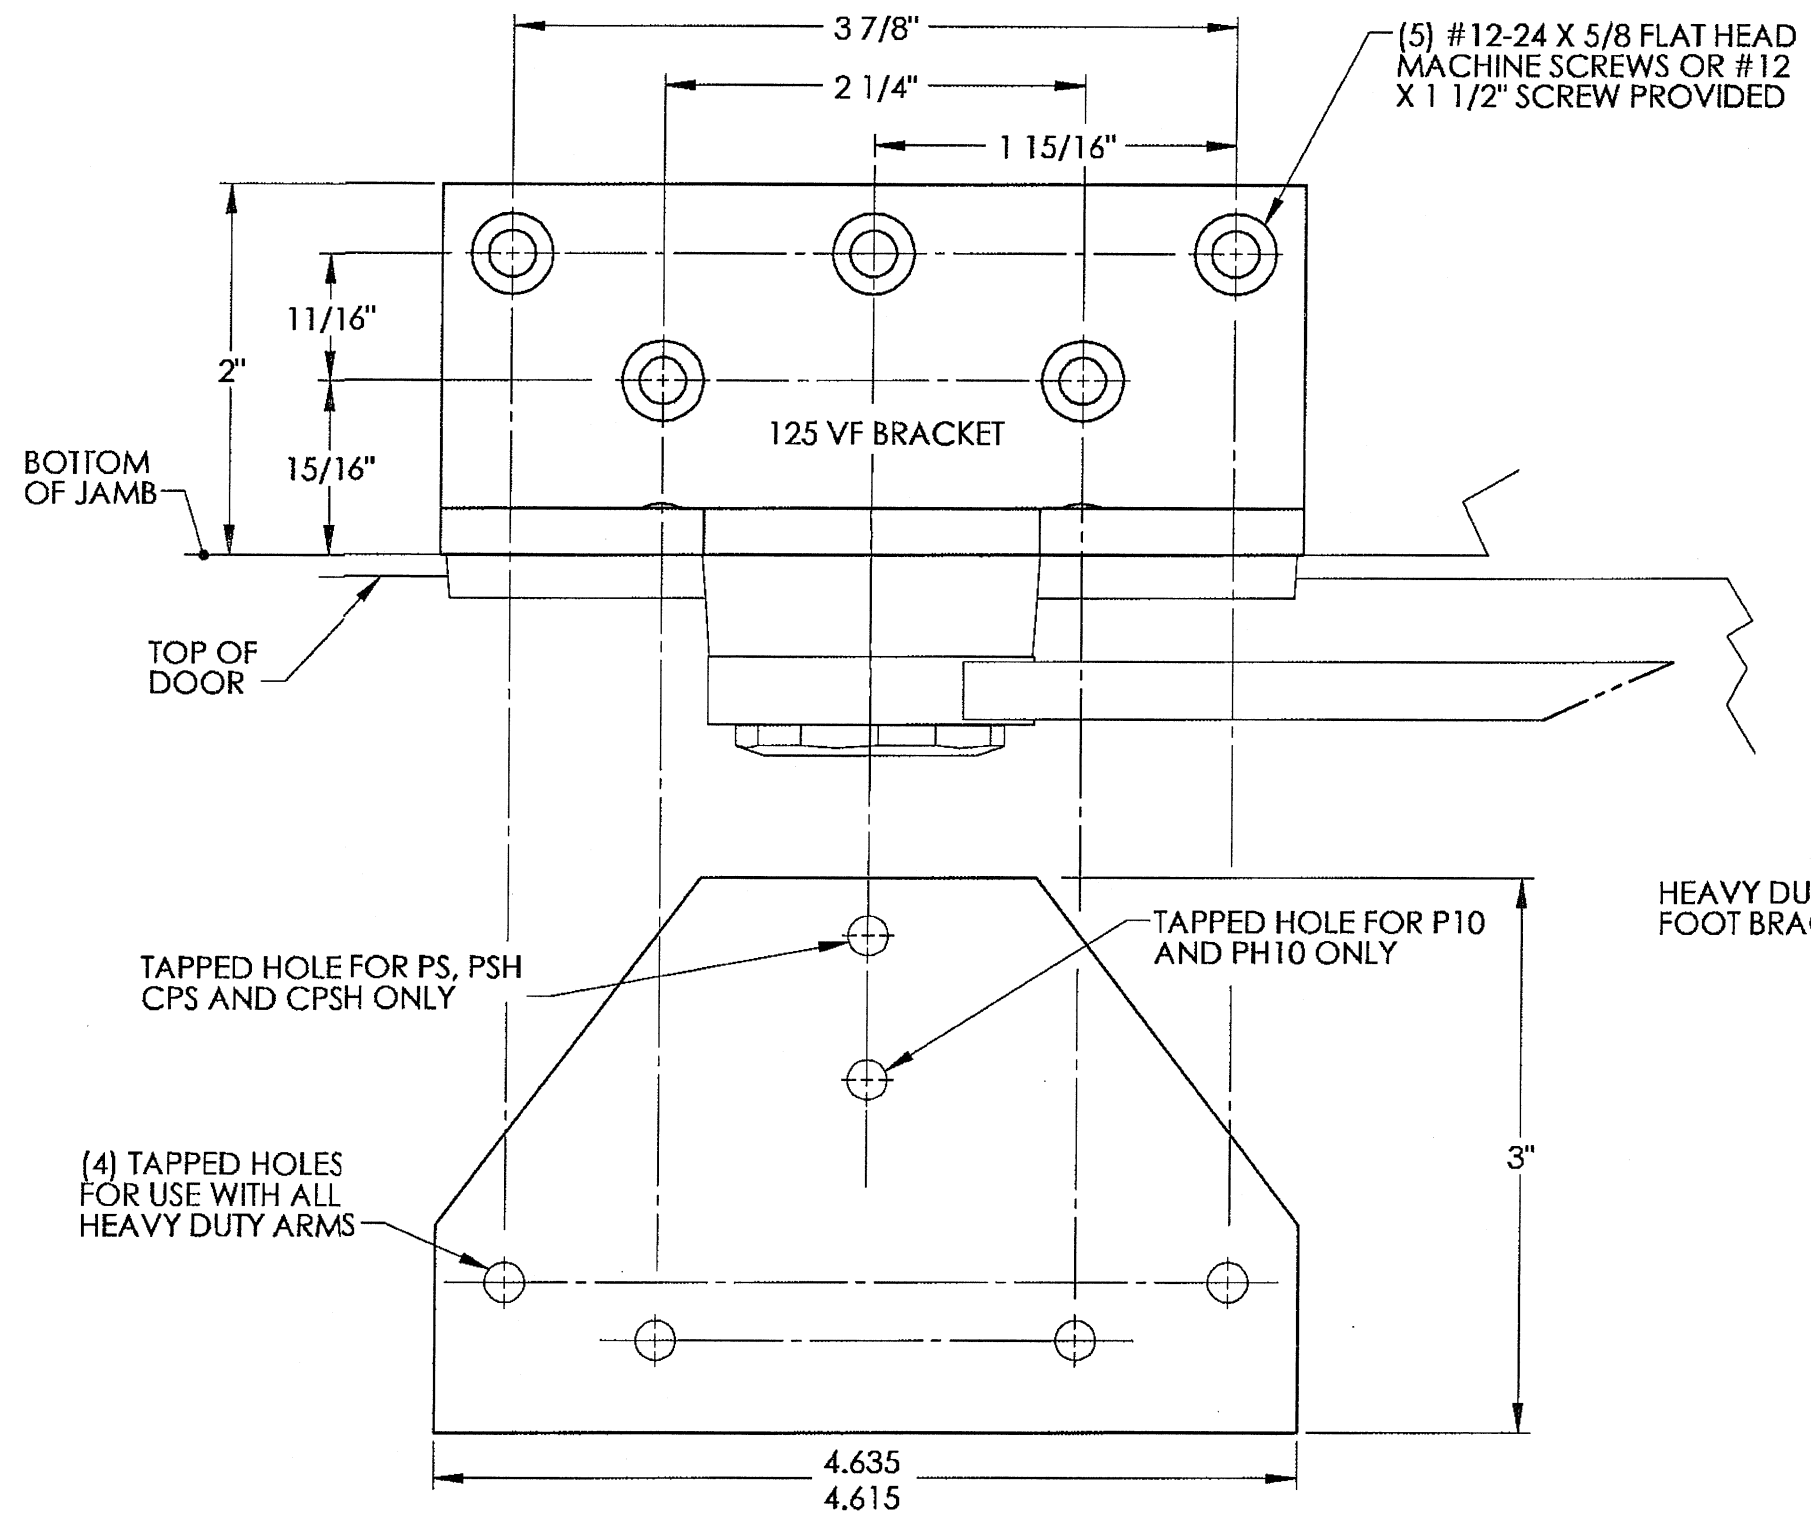

NOTES

1. REINFORCE DOORS AND FRAMES PER ANSI A250.8 7 SDI 100 12 GAUGE MIN. RECOMMENDED.
2. SEE CLOSER INSTALLATION TEMPLATE FOR LOCATION OF BRACKET
3. ATTACH CLOSER ARM TO BRACKET USING #12-24 X 5/8" FLAT HEAD MACHINE SCREWS.
4. MOUNT 125-VF BRACKET FLUSH WITH THE BOTTOM OF THE STOP AS SHOWN.

SARGENT® Manufacturing Company 100 Sargent Drive New Haven, CT 06511	
DATA SHEET 125-VF BRACKET INSTALLATION DETAILS (FOR FLUSH FRAME CONDITIONS)	RELEASE DATE 27 June 05 TEMPLATE NO. A6445 F