


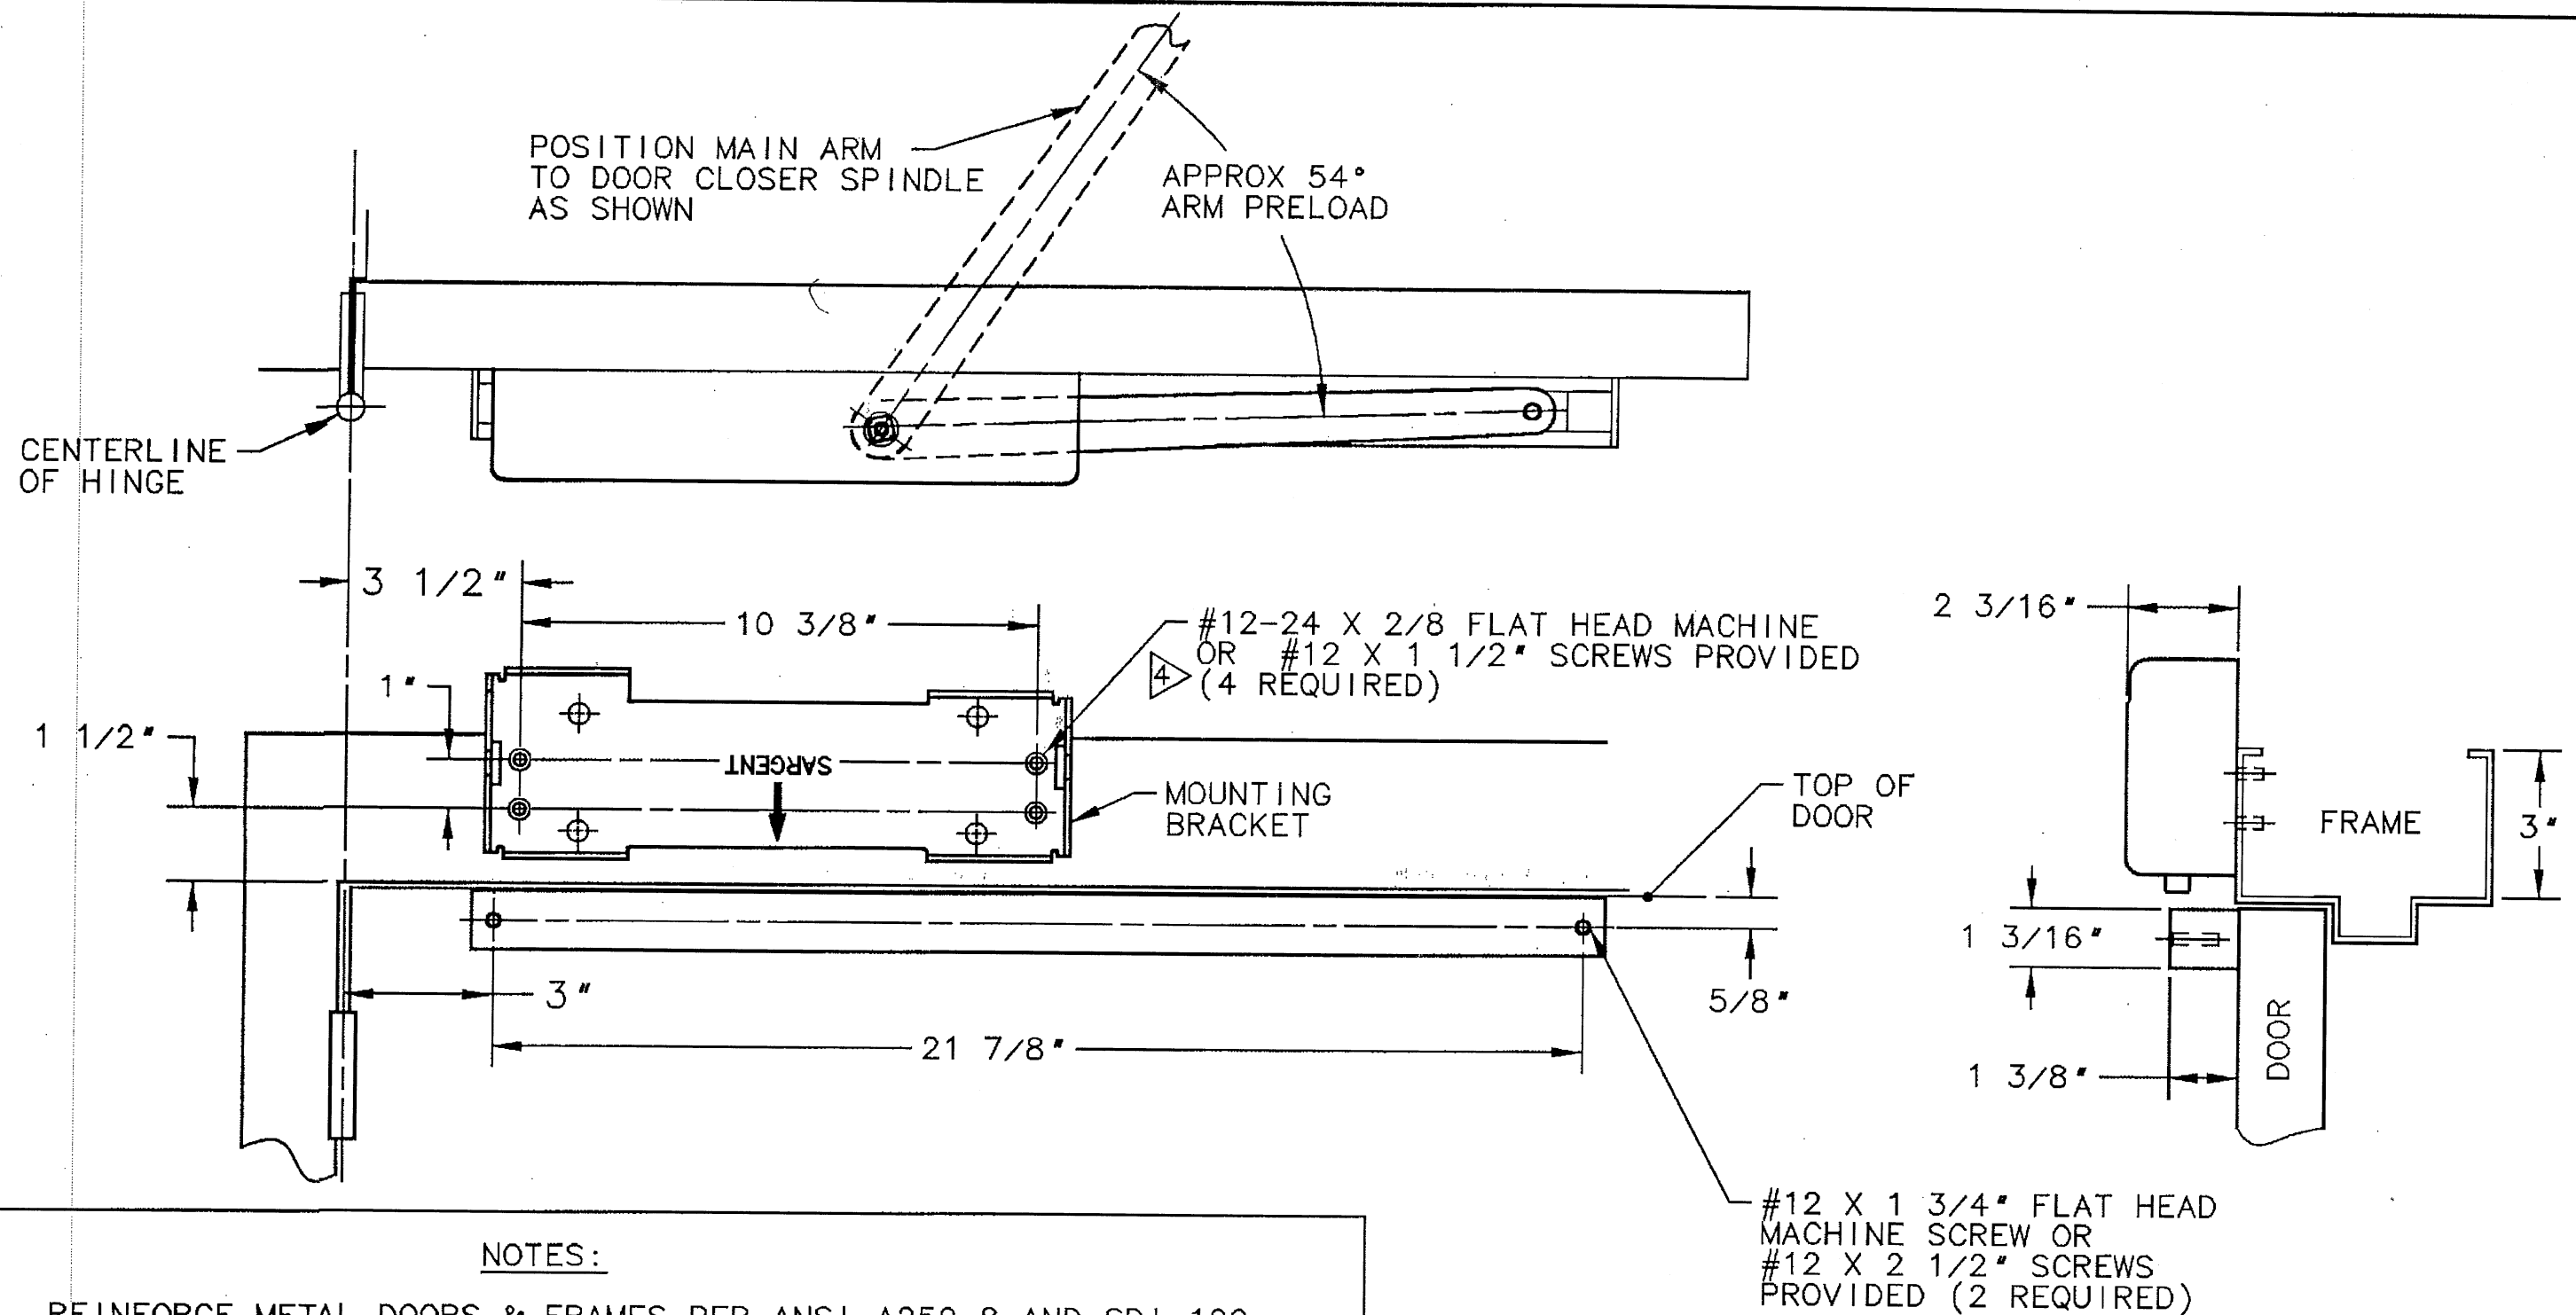

NOTES:

1. REINFORCE METAL DOORS & FRAMES PER ANSI A250.8 AND SDI-100 STANDARDS, 12 GAUGE RECOMMENDED.
2. RIGHT HAND DOOR SHOWN. LEFT HAND DOOR OPPOSITE.
3. MAXIMUM DEGREE OF OPENING 120°
4. WE RECOMMEND THE (4) DIMENSIONED MOUNTING BRACKET HOLES BE USED WHEN POSSIBLE. WITH PROPERLY INSTALLED AND REINFORCED FRAMES, THE LOWER (4) BRACKET MOUNTING HOLES MAY BE USED.

SARGENT® Manufacturing Company
100 Sargent Drive New Haven, CT 06511

DATA SHEET:
281-OT SPECIAL TOP JAMB
TRACK APPLICATION

RELEASE DATE
21 Aug 06
TEMPLATE NO.
A7975 A