


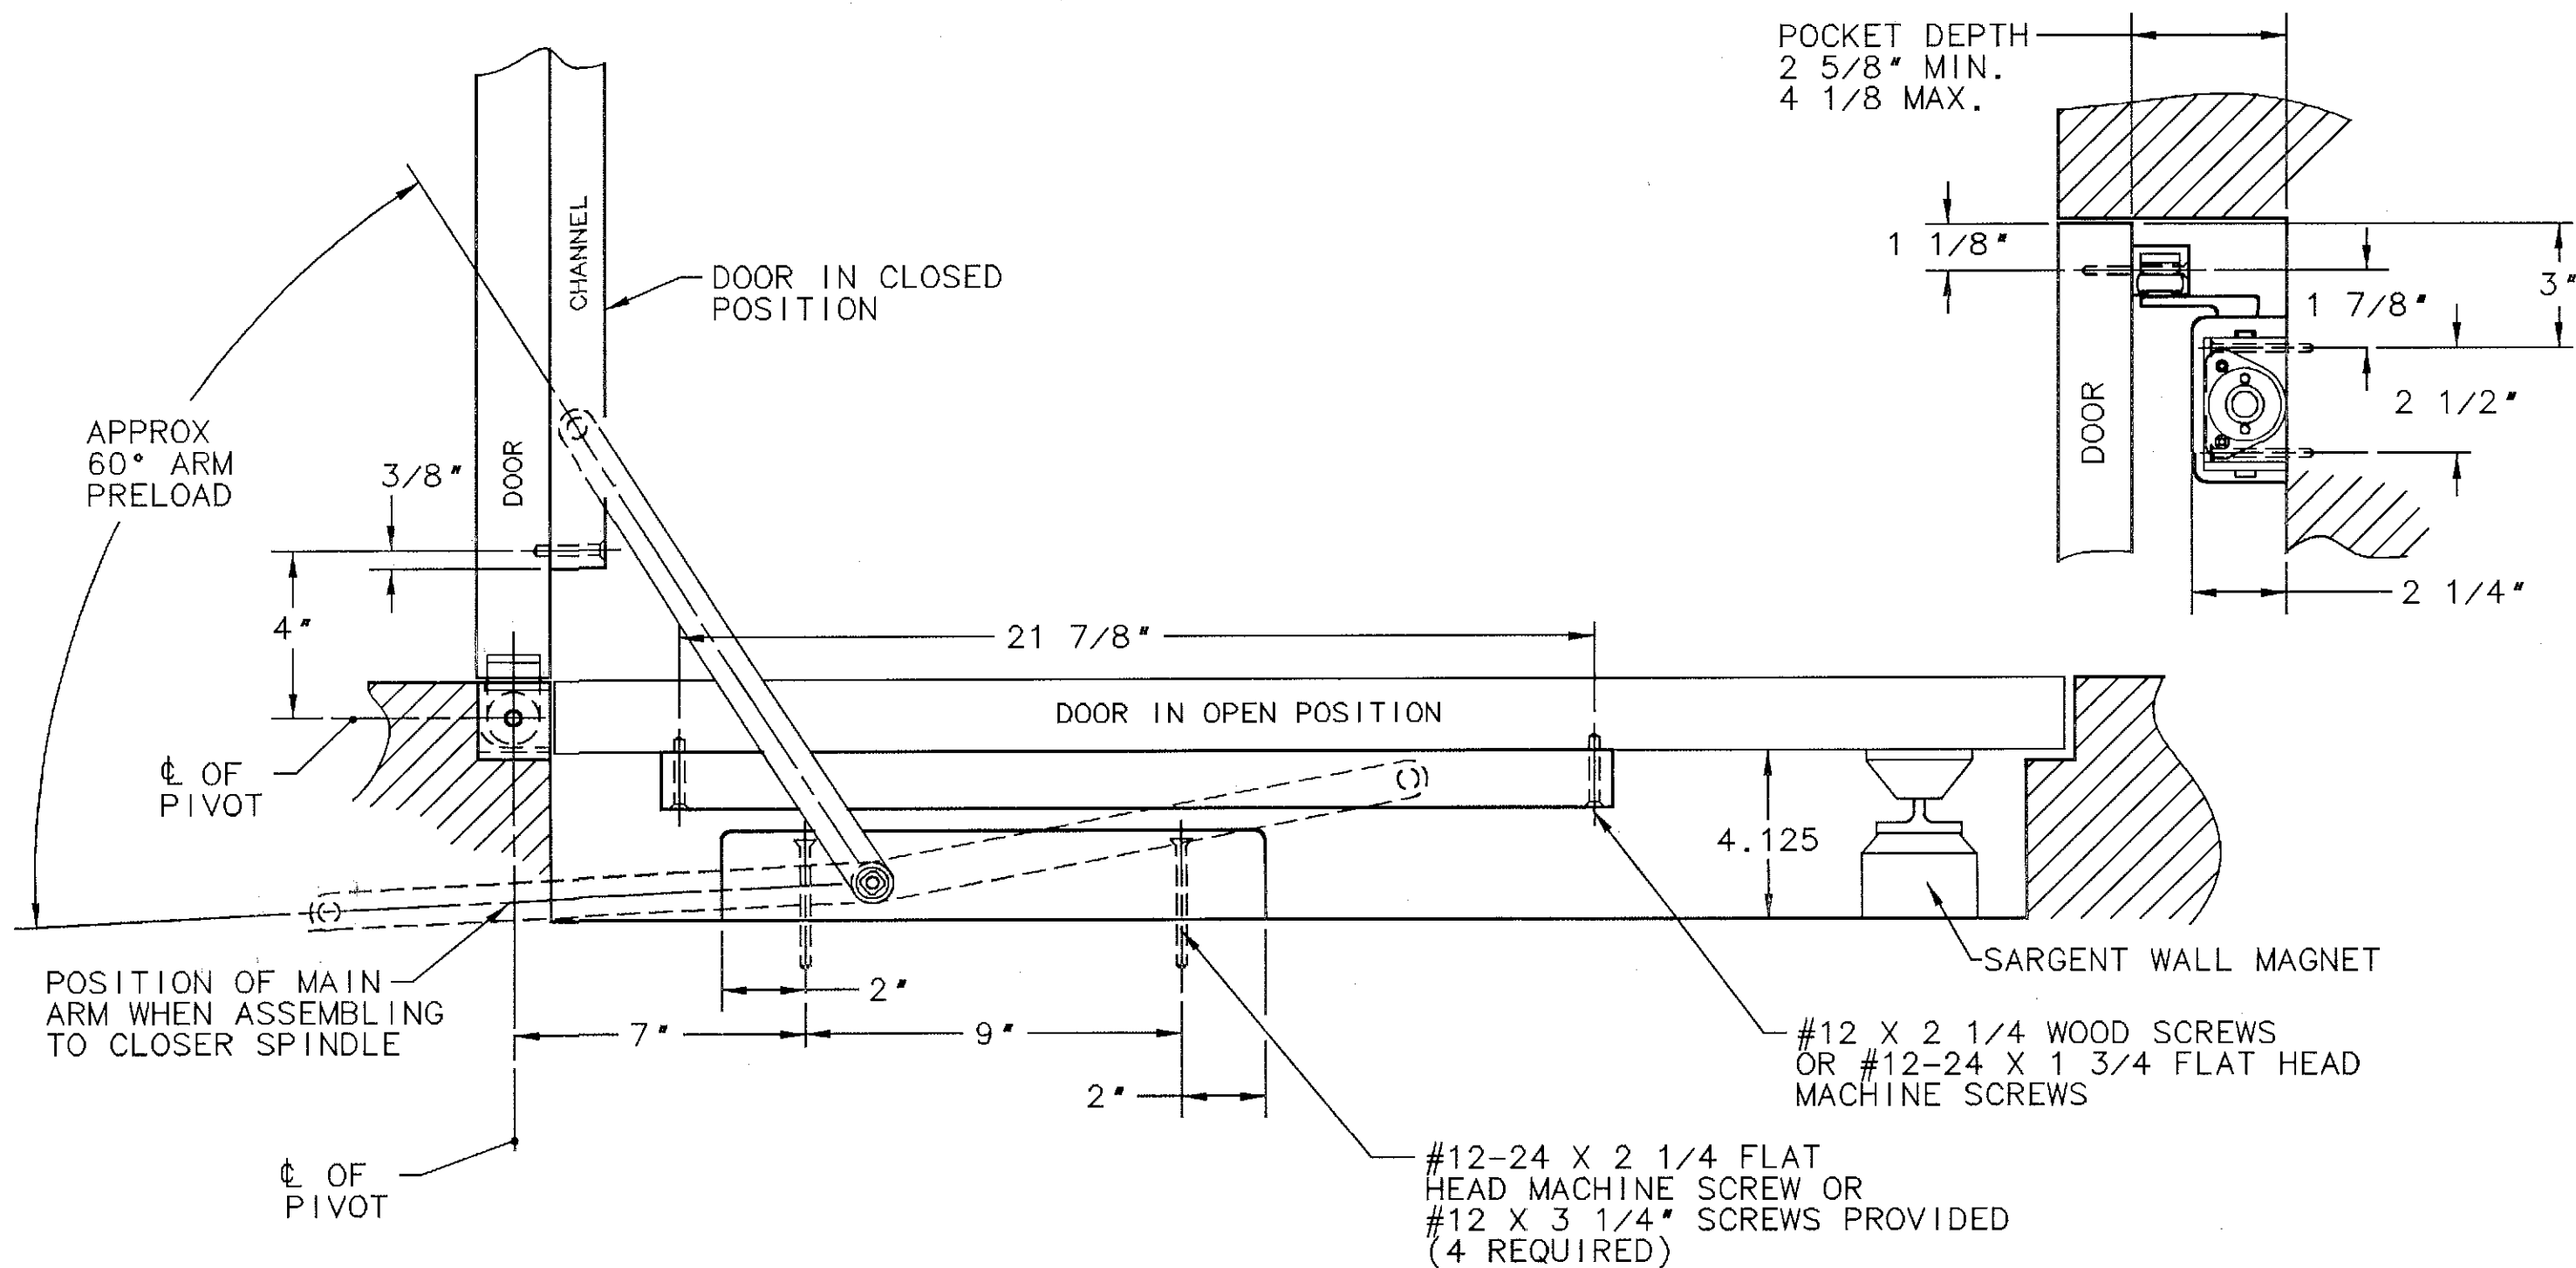

NOTES:

1. REINFORCE METAL DOORS & FRAMES PER ANSI A250.8 AND SDI-100 STANDARD, 12 GAUGE RECOMMENDED.
2. RIGHT HAND DOOR SHOWN, LEFT HAND OPPOSITE

SARGENT® Manufacturing Company
100 Sargent Drive New Haven, CT 06511

DATA SHEET:
351-OTP SERIES DOOR CLOSER
WITH POCKET PIVOT AND WALL
MAGNET

EFFECTIVE DATE

10 Aug 05

TEMPLATE NO.

A7634 A