


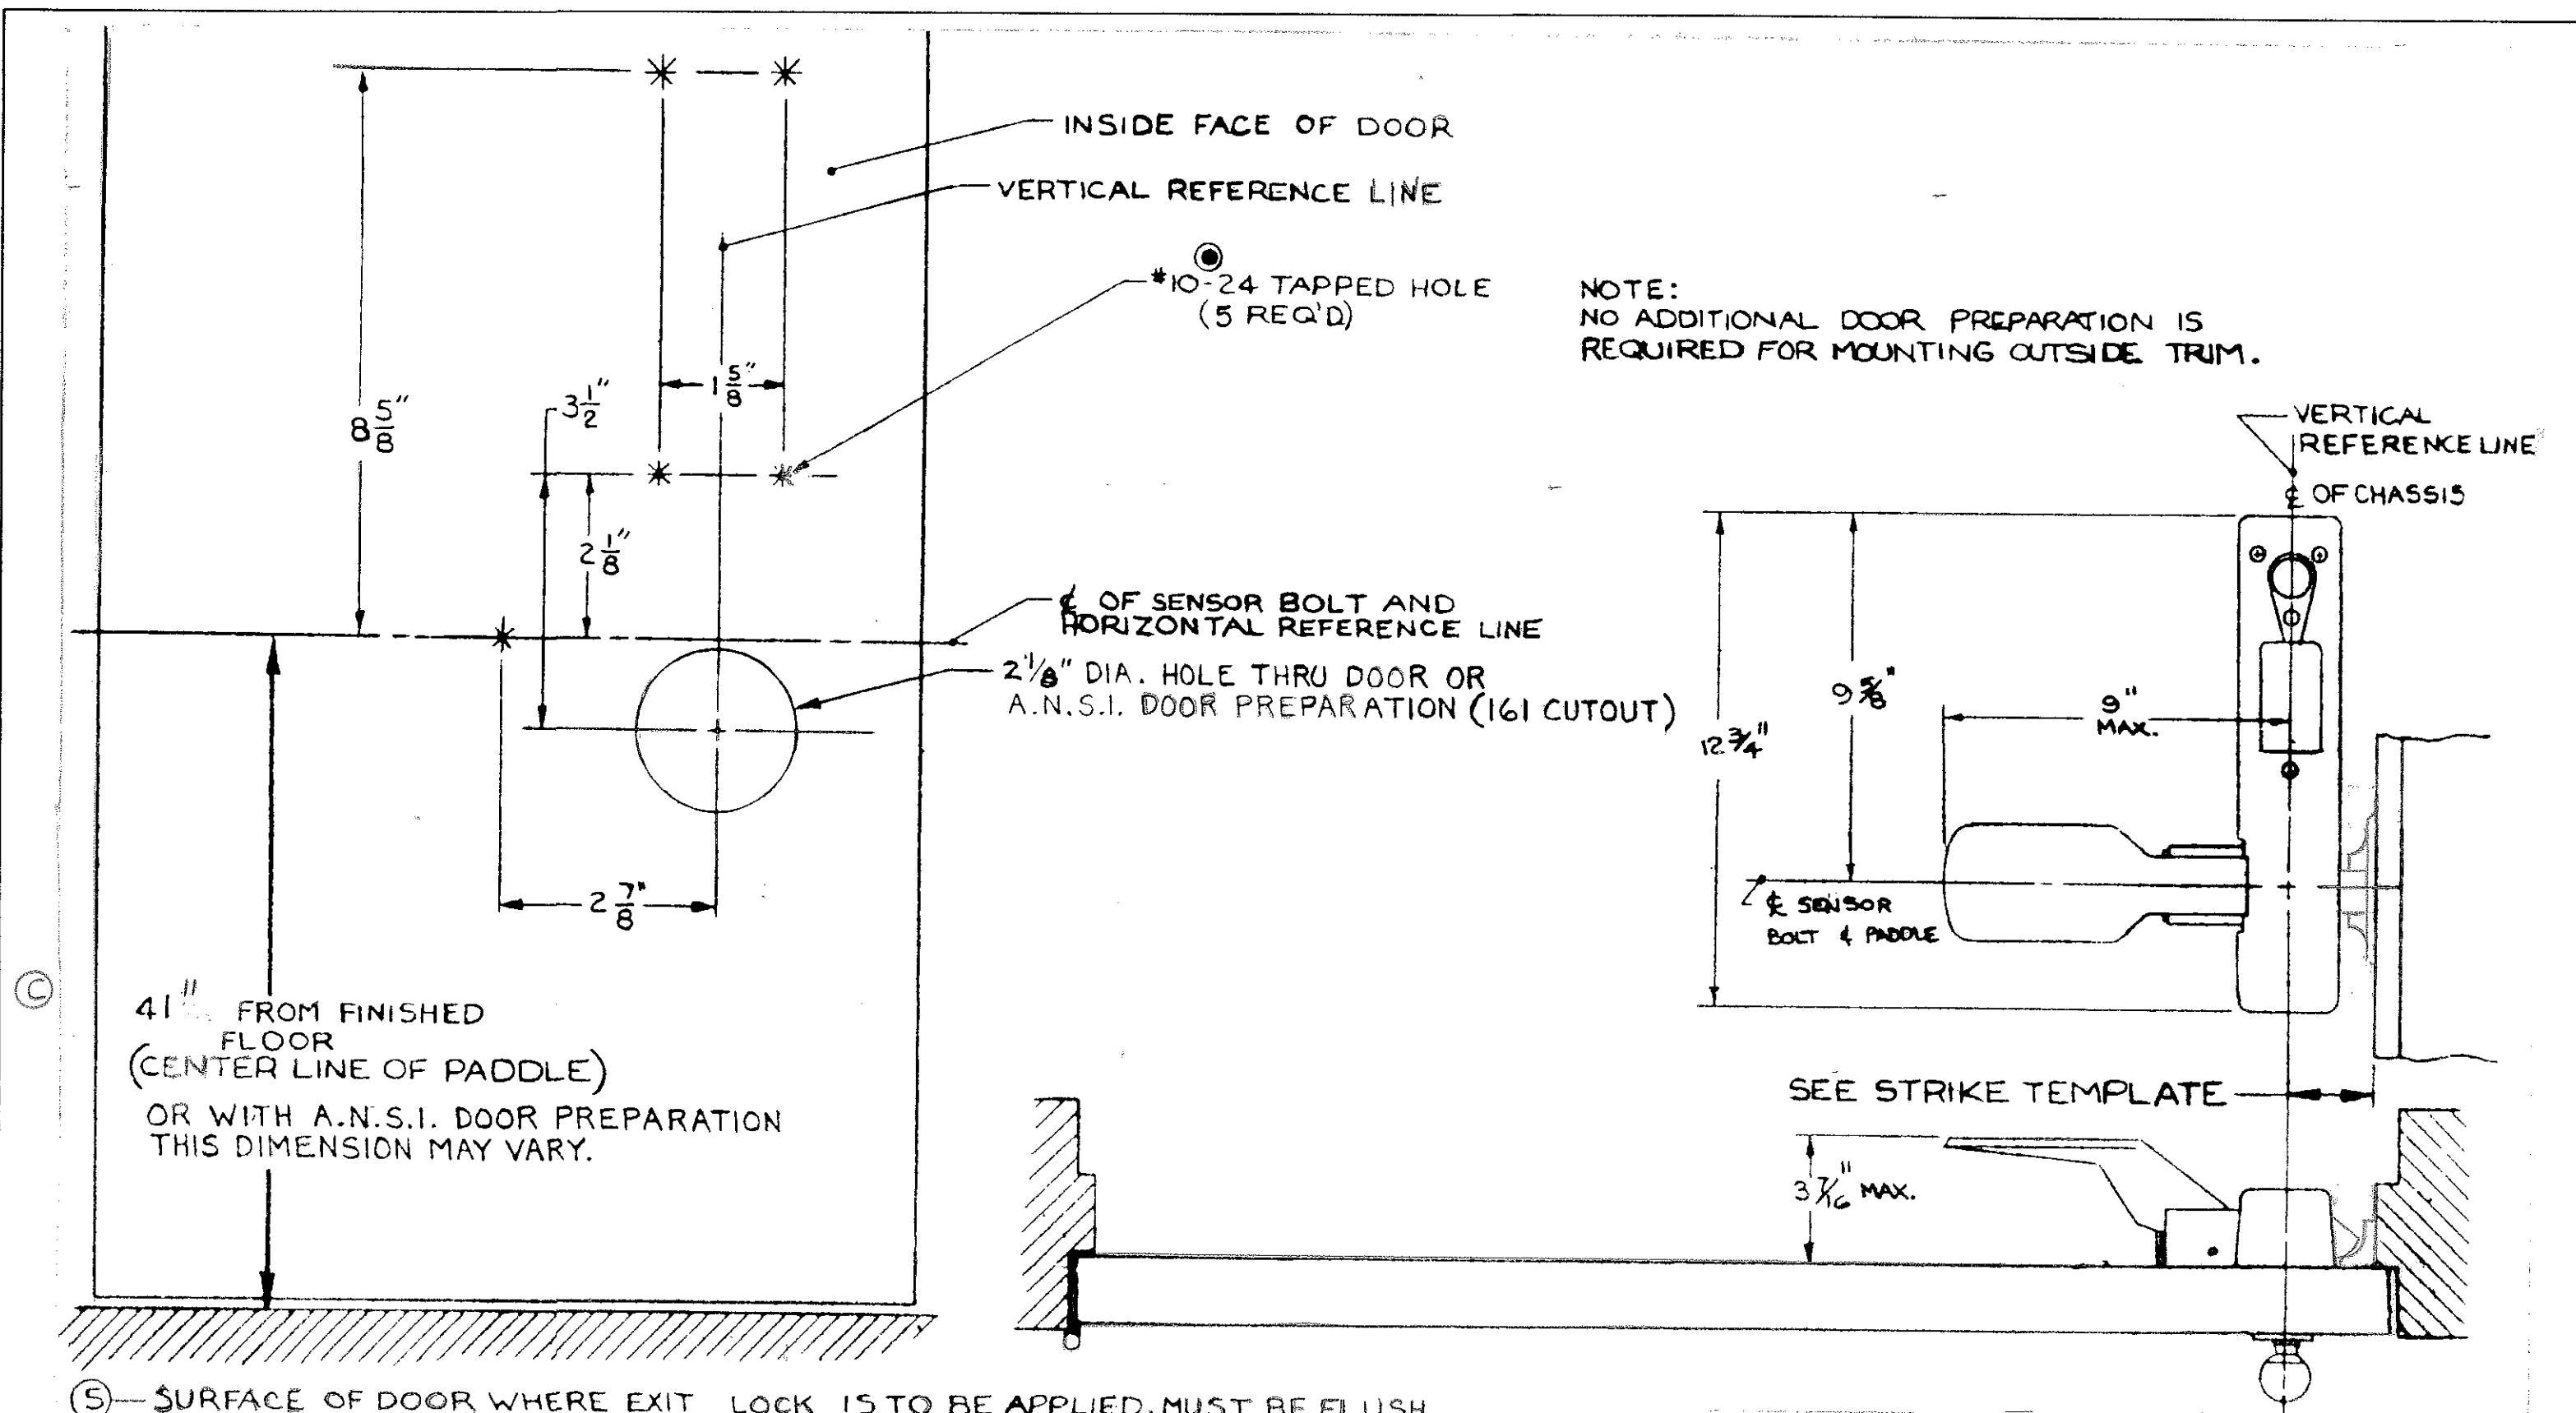

- ⑤—SURFACE OF DOOR WHERE EXIT LOCK IS TO BE APPLIED, MUST BE FLUSH.
- ④—SEE TEMPLATE SHEET 4382 FOR AREAS REQUIRING REINFORCEMENTS.
- ③—SEE STRIKE TEMPLATE FOR MOUNTING LOCATION OF STRIKE.
- ②—●WE RECOMMEND THAT ALL HOLES BE DRILLED & TAPPED IN FIELD.
- ①—TOLERANCE ON ALL FRACTIONAL DIMENSIONS $\pm 1/64"$.

SARGENT & COMPANY		NEW HAVEN, CONN. 06509	
TEMPLATE:		RELEASE DATE	
5100 SERIES ALARMED EXIT		16 JUNE 98	
LOCK X "OB" KNOB TRIM OR		TEMPLATE NO.	
LL LEVER HANDLE TRIM		4374 e	