



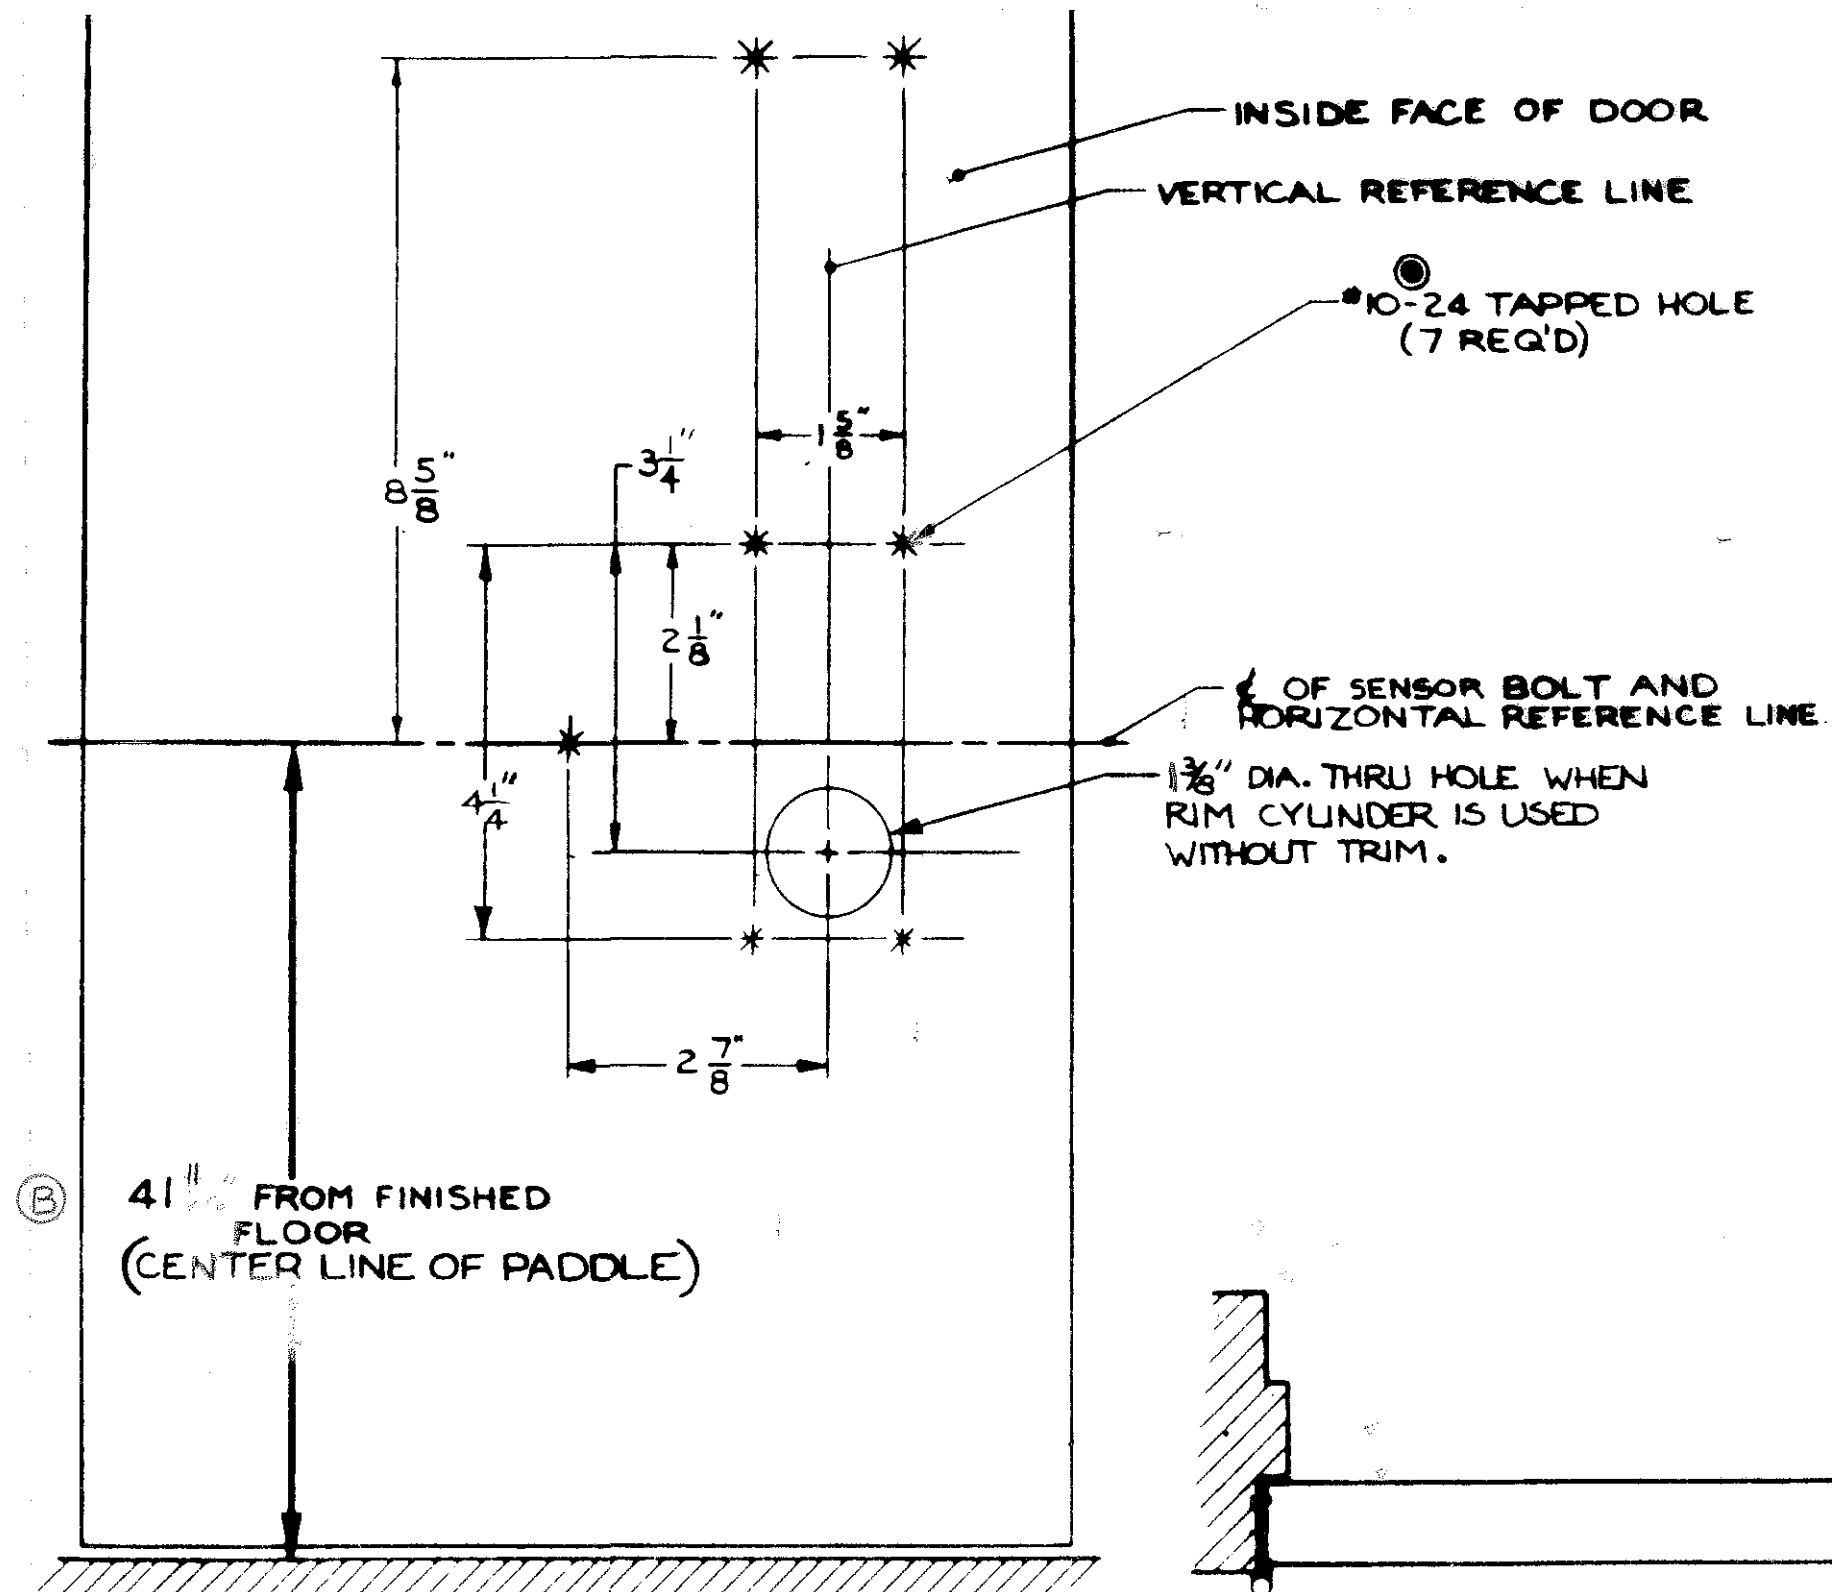

NOTE:
WHEN OUTSIDE TRIM IS USED SEE OUTSIDE TRIM TEMPLATE.

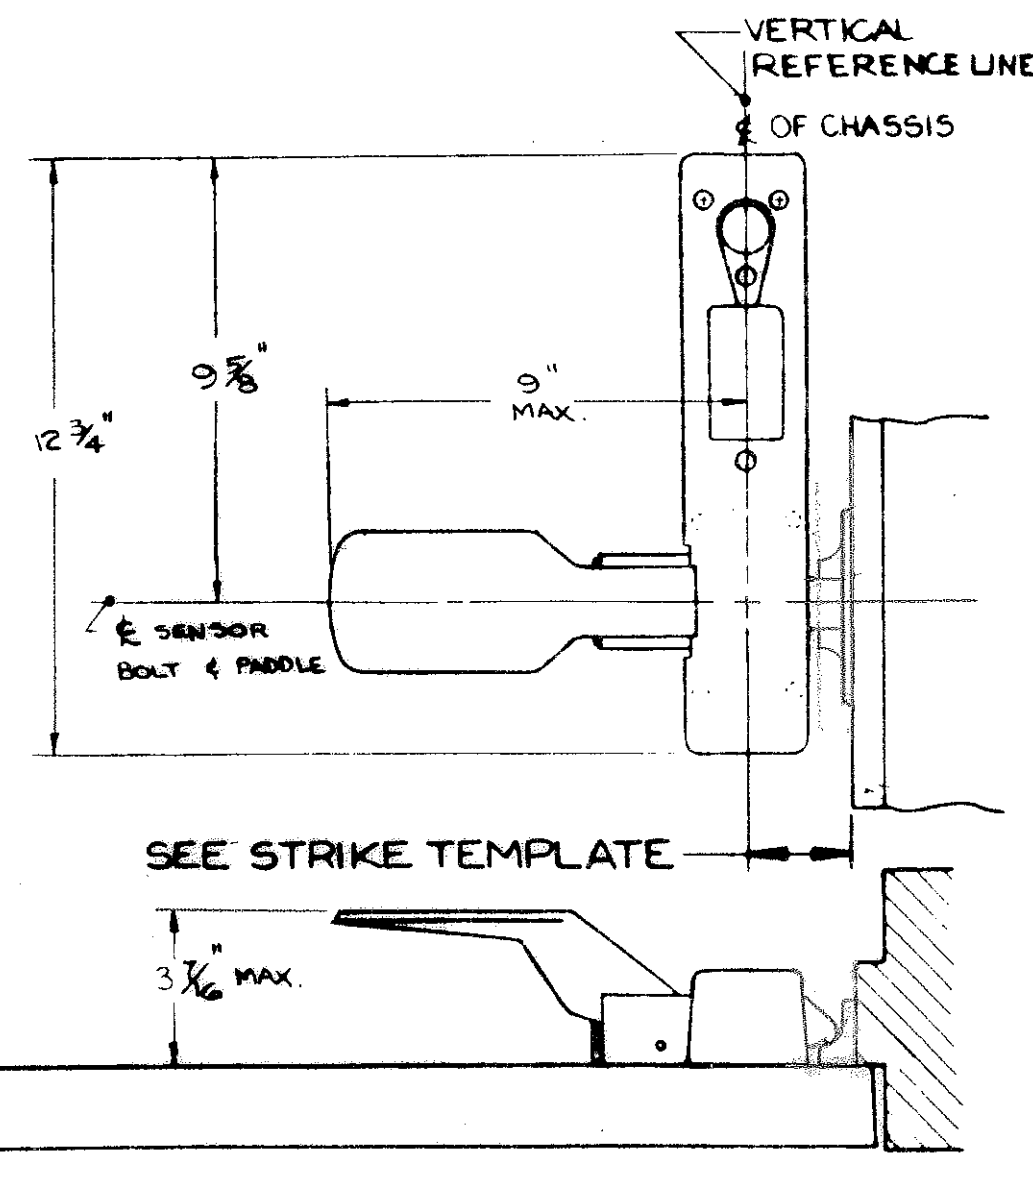

- ⑤—SURFACE OF DOOR WHERE EXIT LOCK IS TO BE APPLIED, MUST BE FLUSH.
- ④—SEE TEMPLATE SHEET 4382 FOR AREAS REQUIRING REINFORCEMENTS.
- ③—SEE STRIKE TEMPLATE FOR MOUNTING LOCATION OF STRIKE.
- ②—WE RECOMMEND THAT ALL HOLES BE DRILLED & TAPPED IN FIELD.
- ①—TOLERANCE ON ALL FRACTIONAL DIMENSIONS $\pm 1/64$ ".

SARGENT & COMPANY

NEW HAVEN, CONN. 06509

TEMPLATE:
5100 SERIES
ALARMED EXIT LOCK

RELEASE DATE
16 JUNE 98
TEMPLATE NO.
4379 B