


### 791 STRIKE DETAIL

### Typical Top & Bottom Door Detail (Door Face Cutout Top Only, As Shown)

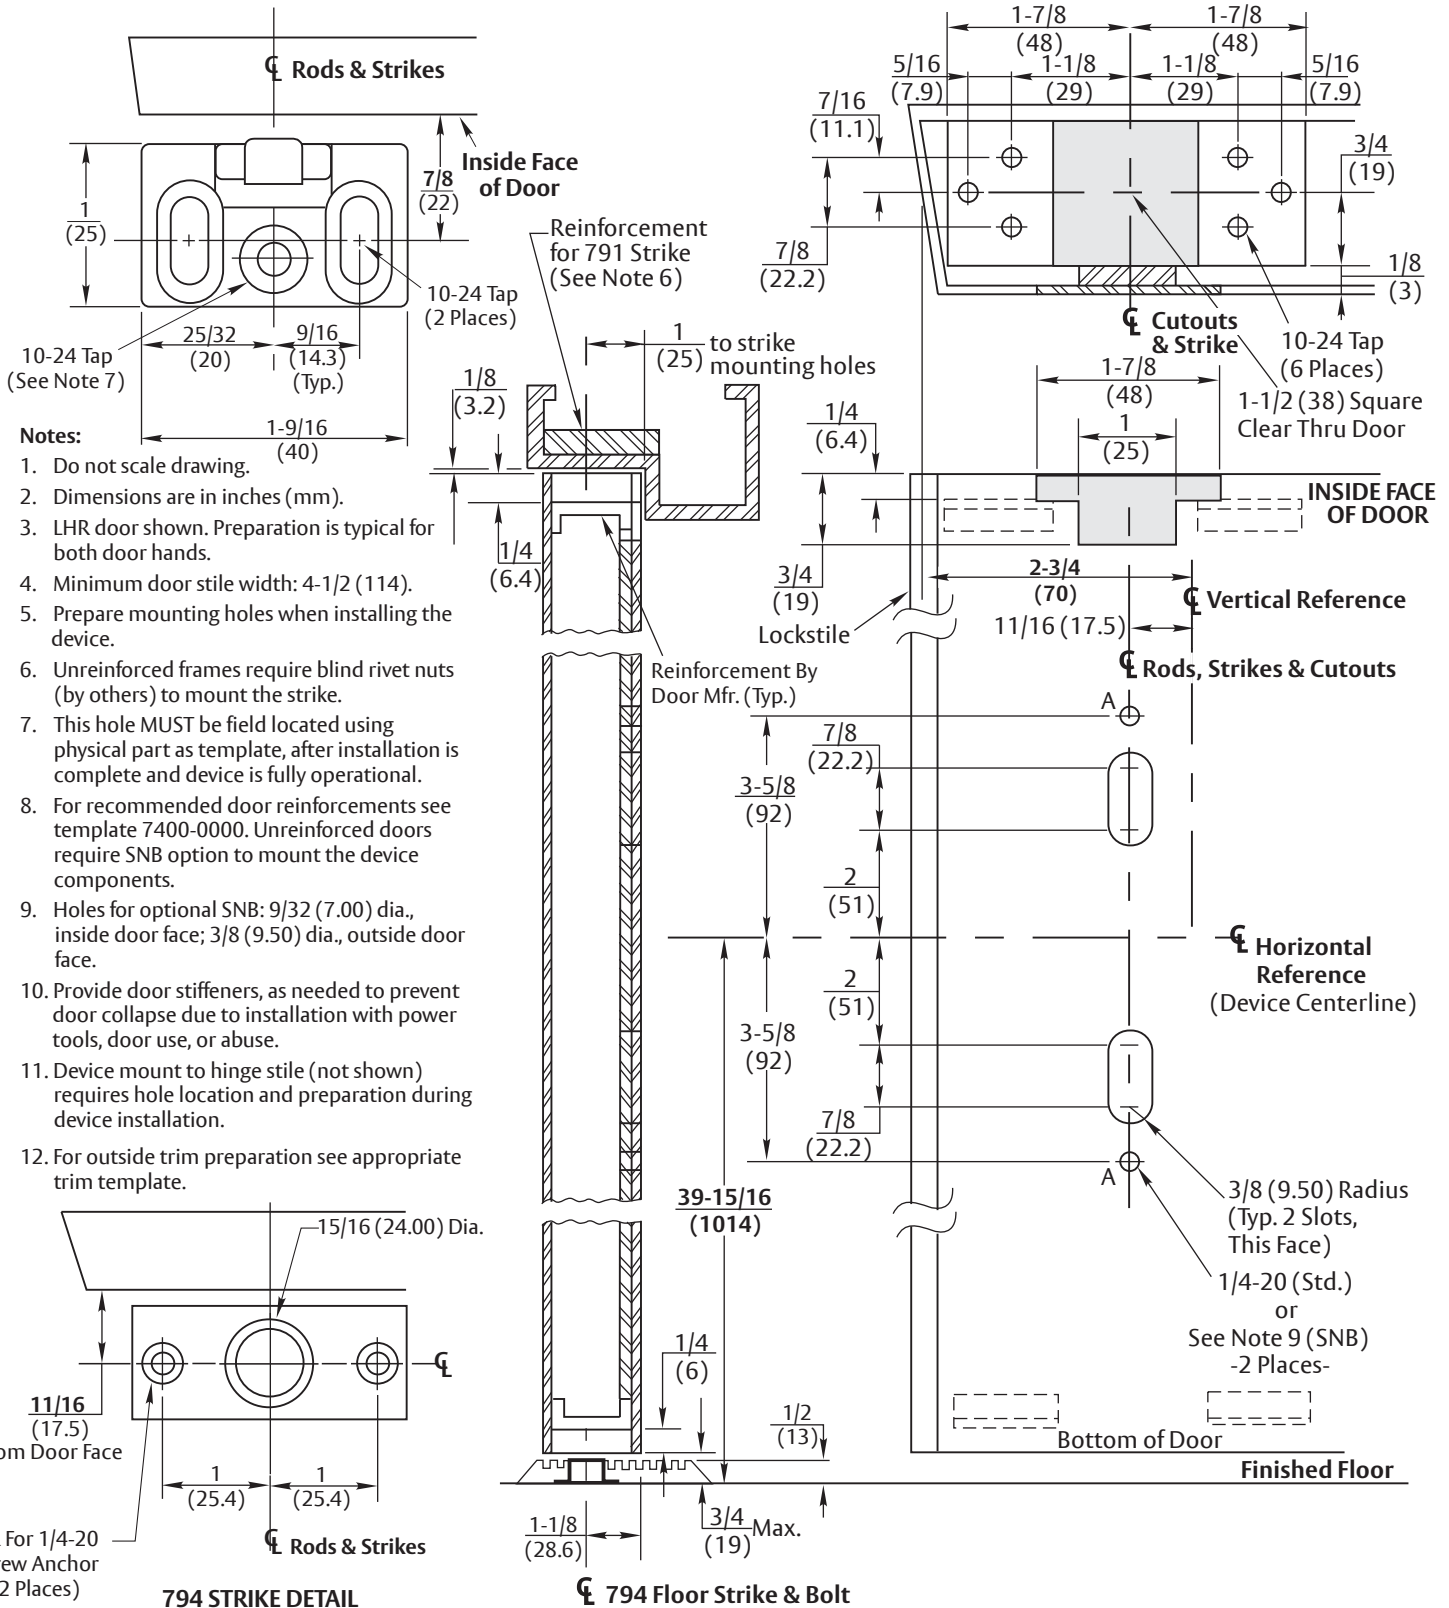

#### RESPONSIBILITY

DOOR AND FRAME MANUFACTURERS ARE RESPONSIBLE FOR PROVIDING ADEQUATE CONSTRUCTION OR REINFORCEMENTS FOR PROPER INSTALLATION OF HARDWARE SHOWN. ALL ARCHITECTURAL BUILDERS HARDWARE MUST BE INSTALLED ON PROPERLY REINFORCED DOORS AND FRAMES, REGARDLESS OF TYPE, MATERIAL, OR METHOD OF CONSTRUCTION.

#### 2120, 2125 & 2120F

Application for Metal Door and Frame  
With 1/2" Threshold and 794 Optional Floor Strike

Contact us for support at 1-855-557-5078.

# ASSA ABLOY

SUPERSEDES	04/10	DO NOT SCALE DRAWING
TEMPLATE NUMBER	7421-0021	DATE 12-23