


DO NOT SCALE

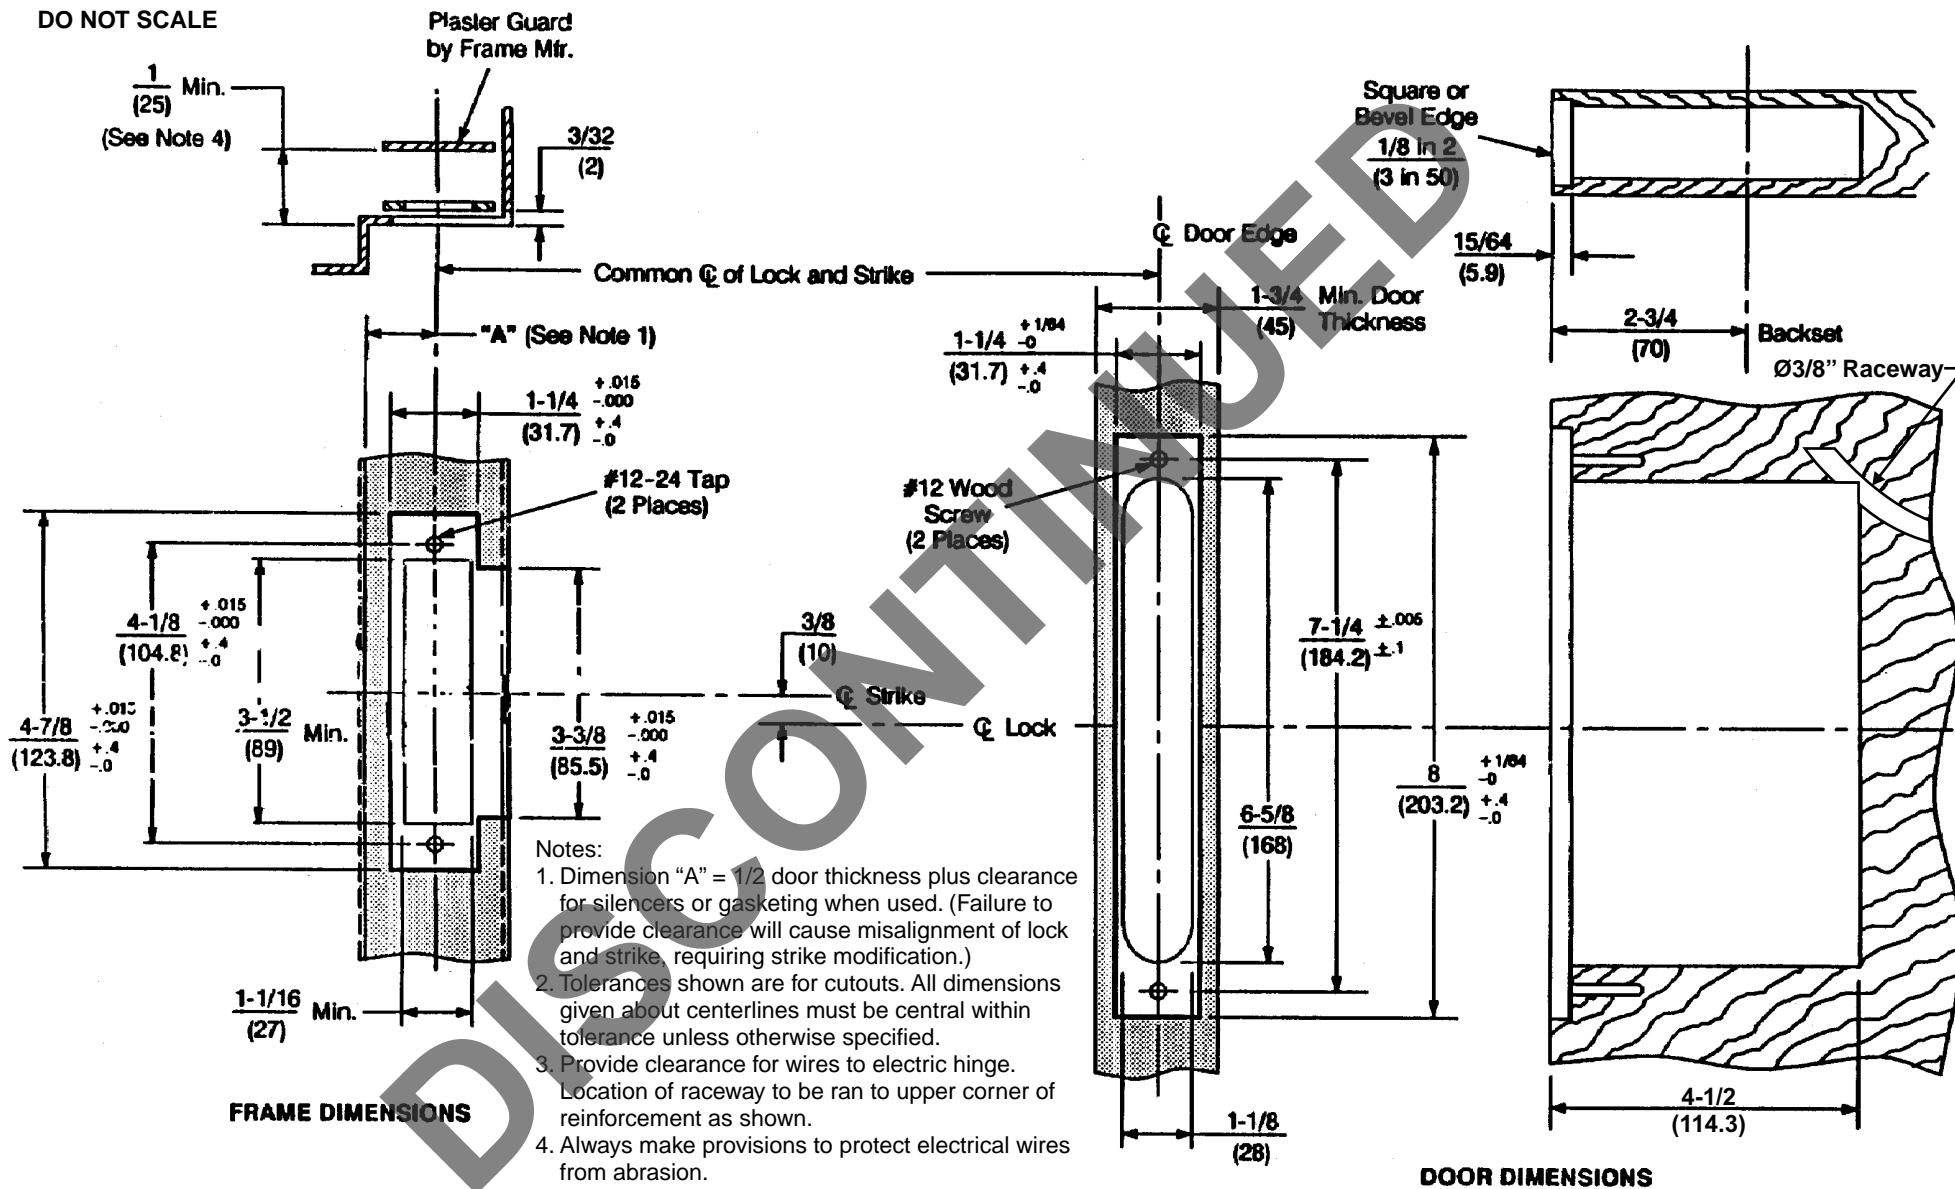

**Electronic Mortise Locks (All Series)
1-3/4" Wood Door and H.M. Frame (ANSI A115.W1)
Lock and Strike Preparation**

Yale
Yale Commercial Locks and Hardware
www.yalecommercial.com

TEMPLATE NUMBER	7086-8001	DATE	1-06
-----------------	-----------	------	------