


DO NOT SCALE

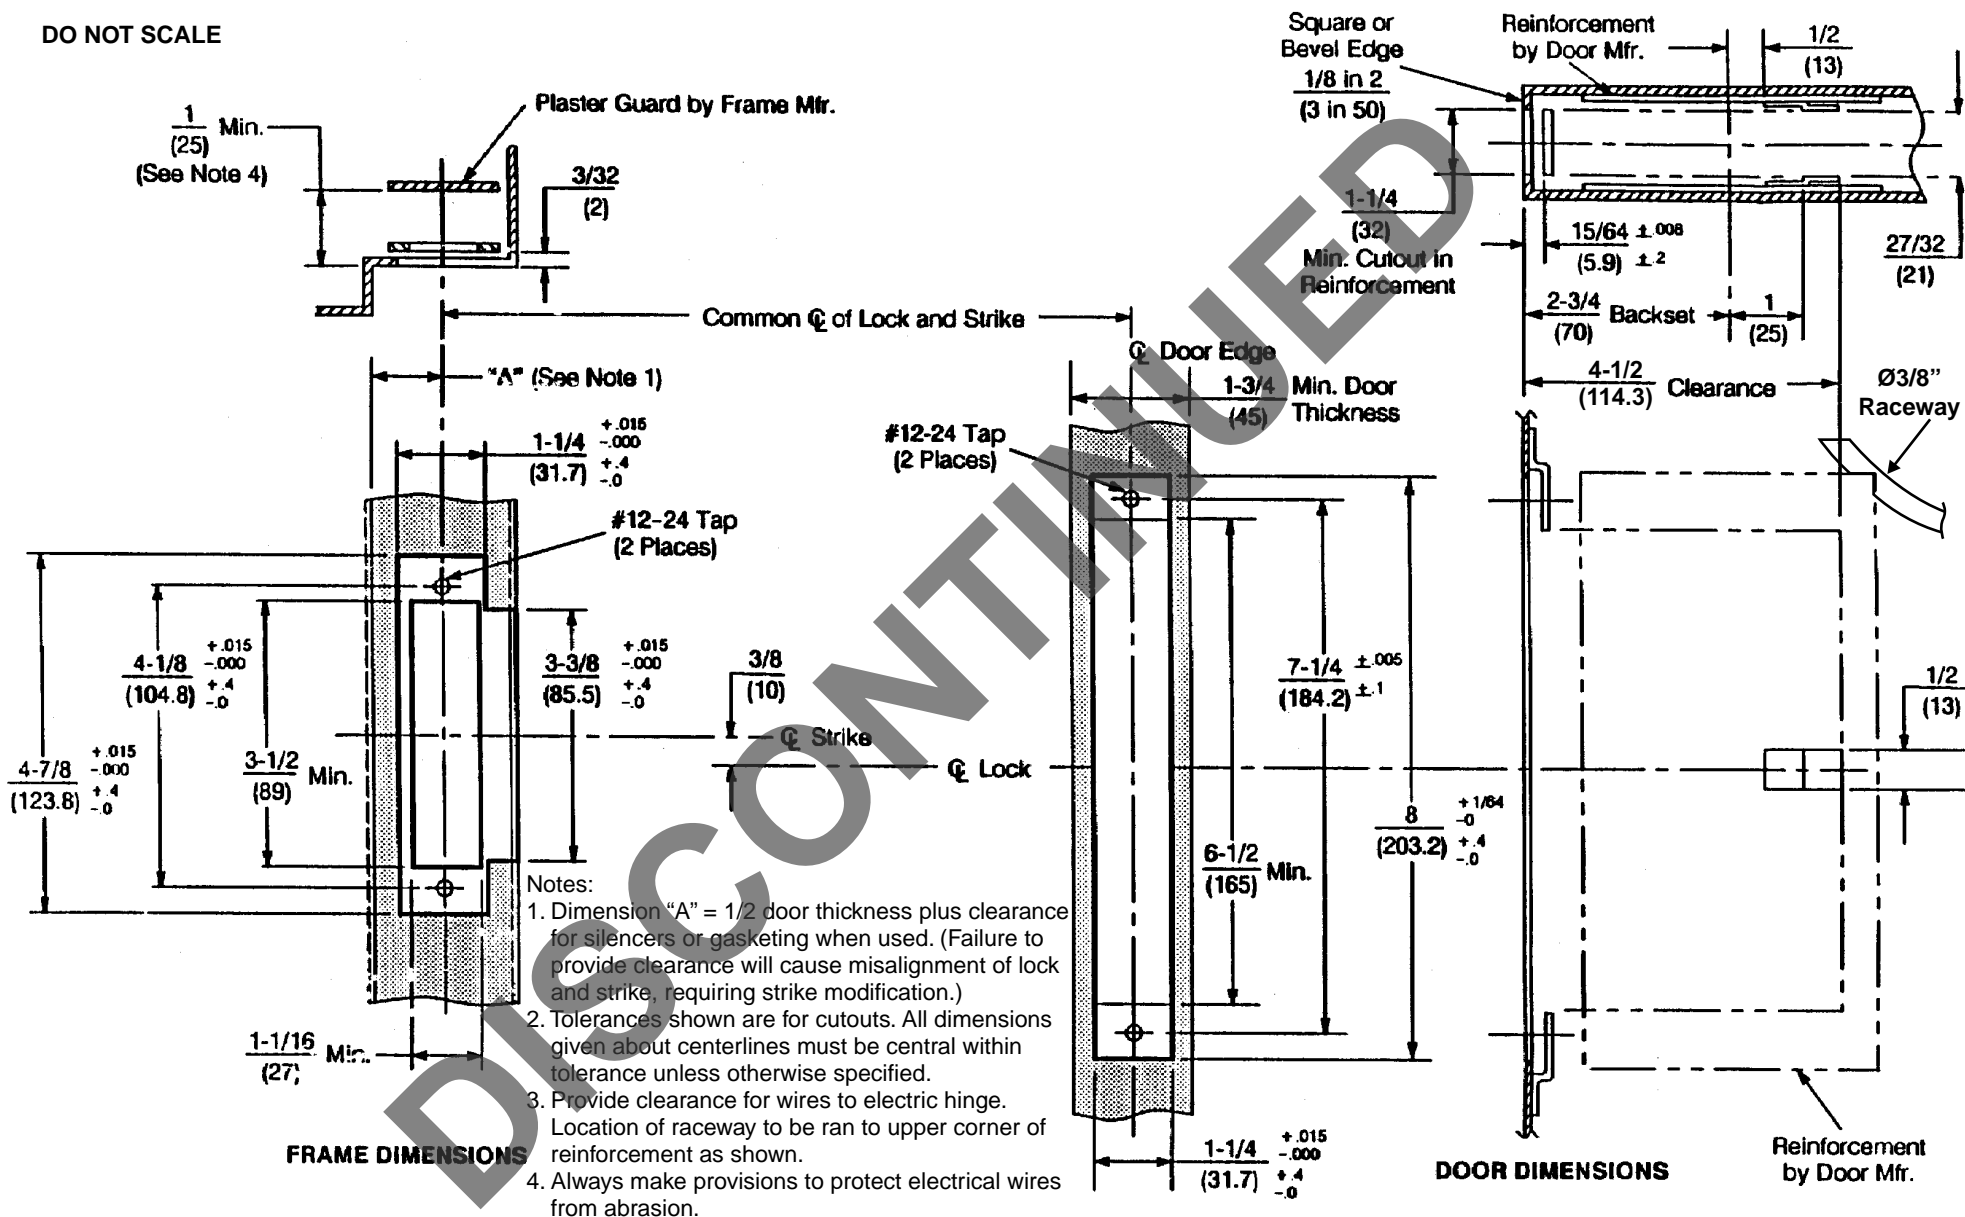

**Electronic Mortise Locks (All Series)
1-3/4" H.M. Door and Frame (ANSI A115.1)
Lock and Strike Preparation**

Yale
Yale Commercial Locks and Hardware
www.yalecommercial.com

TEMPLATE NUMBER	DATE
7086-8002	1-06