


INSIDE OF DOOR

LHR SHOWN
RHR OPPOSITE

OUTSIDE OF DOOR

BACKSET CENTERLINE
(SEE EXIT DEVICE TEMPLATE)

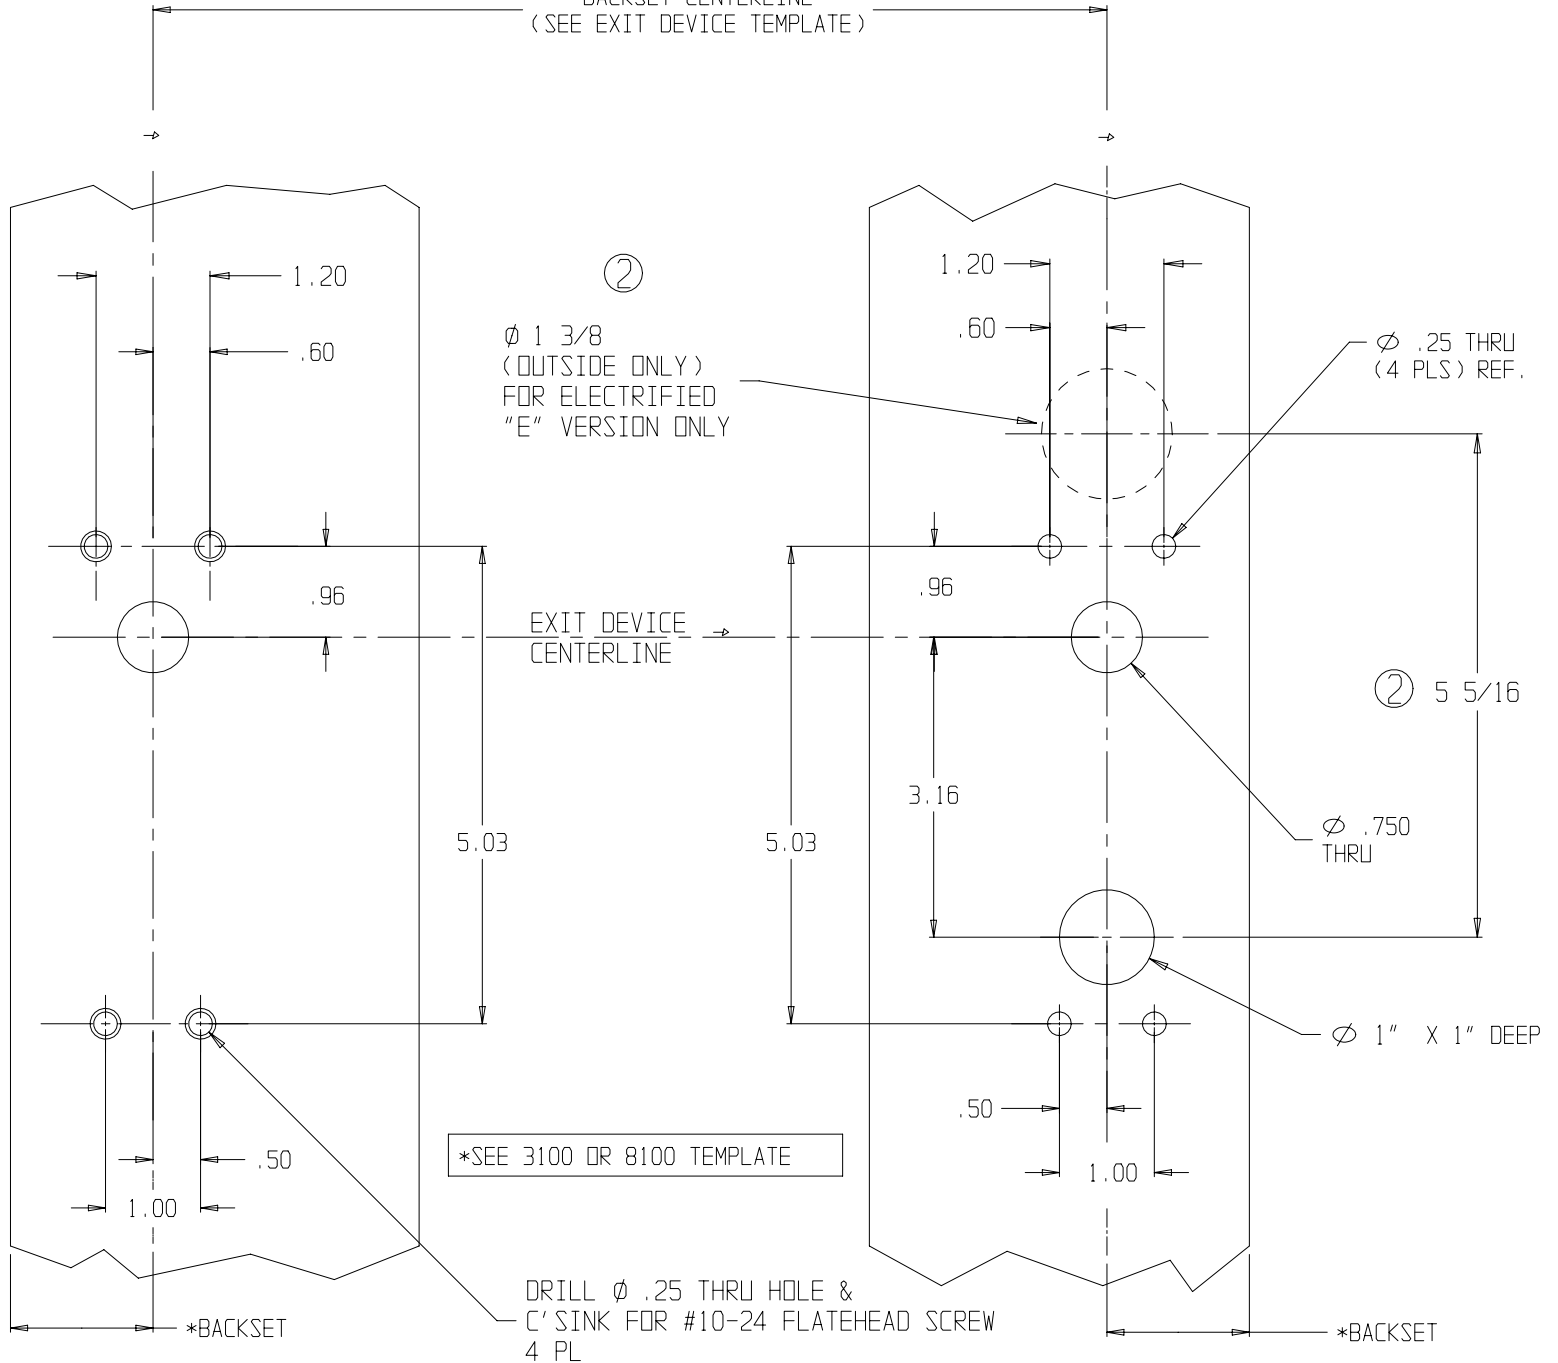

②
Ø 1 3/8
(OUTSIDE ONLY)
FOR ELECTRIFIED
"E" VERSION ONLY

Ø .25 THRU
(4 PLS) REF.

EXIT DEVICE
CENTERLINE

② 5 5/16

Ø .750
THRU

Ø 1" X 1" DEEP

*SEE 3100 OR 8100 TEMPLATE

DRILL Ø .25 THRU HOLE &
C' SINK FOR #10-24 FLATHEAD SCREW
4 PL

*BACKSET

*BACKSET

DATE:

10-21-02

ECN:

10370

TEMPLATE NO.:

20067-2

NOTE: SEE MASTER SHEET 10001
FOR SUGGESTED REINFORCEMENT

ADAMS RITE MANUFACTURING COMPANY
POMONA, CA 91767

3081, 3082, 3083
(INCLUDING "E" VERSION)
ENTRY TRIM FOR 8200 SVR.
ALUMINUM DOOR PREPARATION