

4


3

2

1

REVISION HISTORY

ZONE	REV	DESCRIPTION	NAME/DATE	APPD/DATE
	A	ORG REL PER 02-0622	-	1-10-03

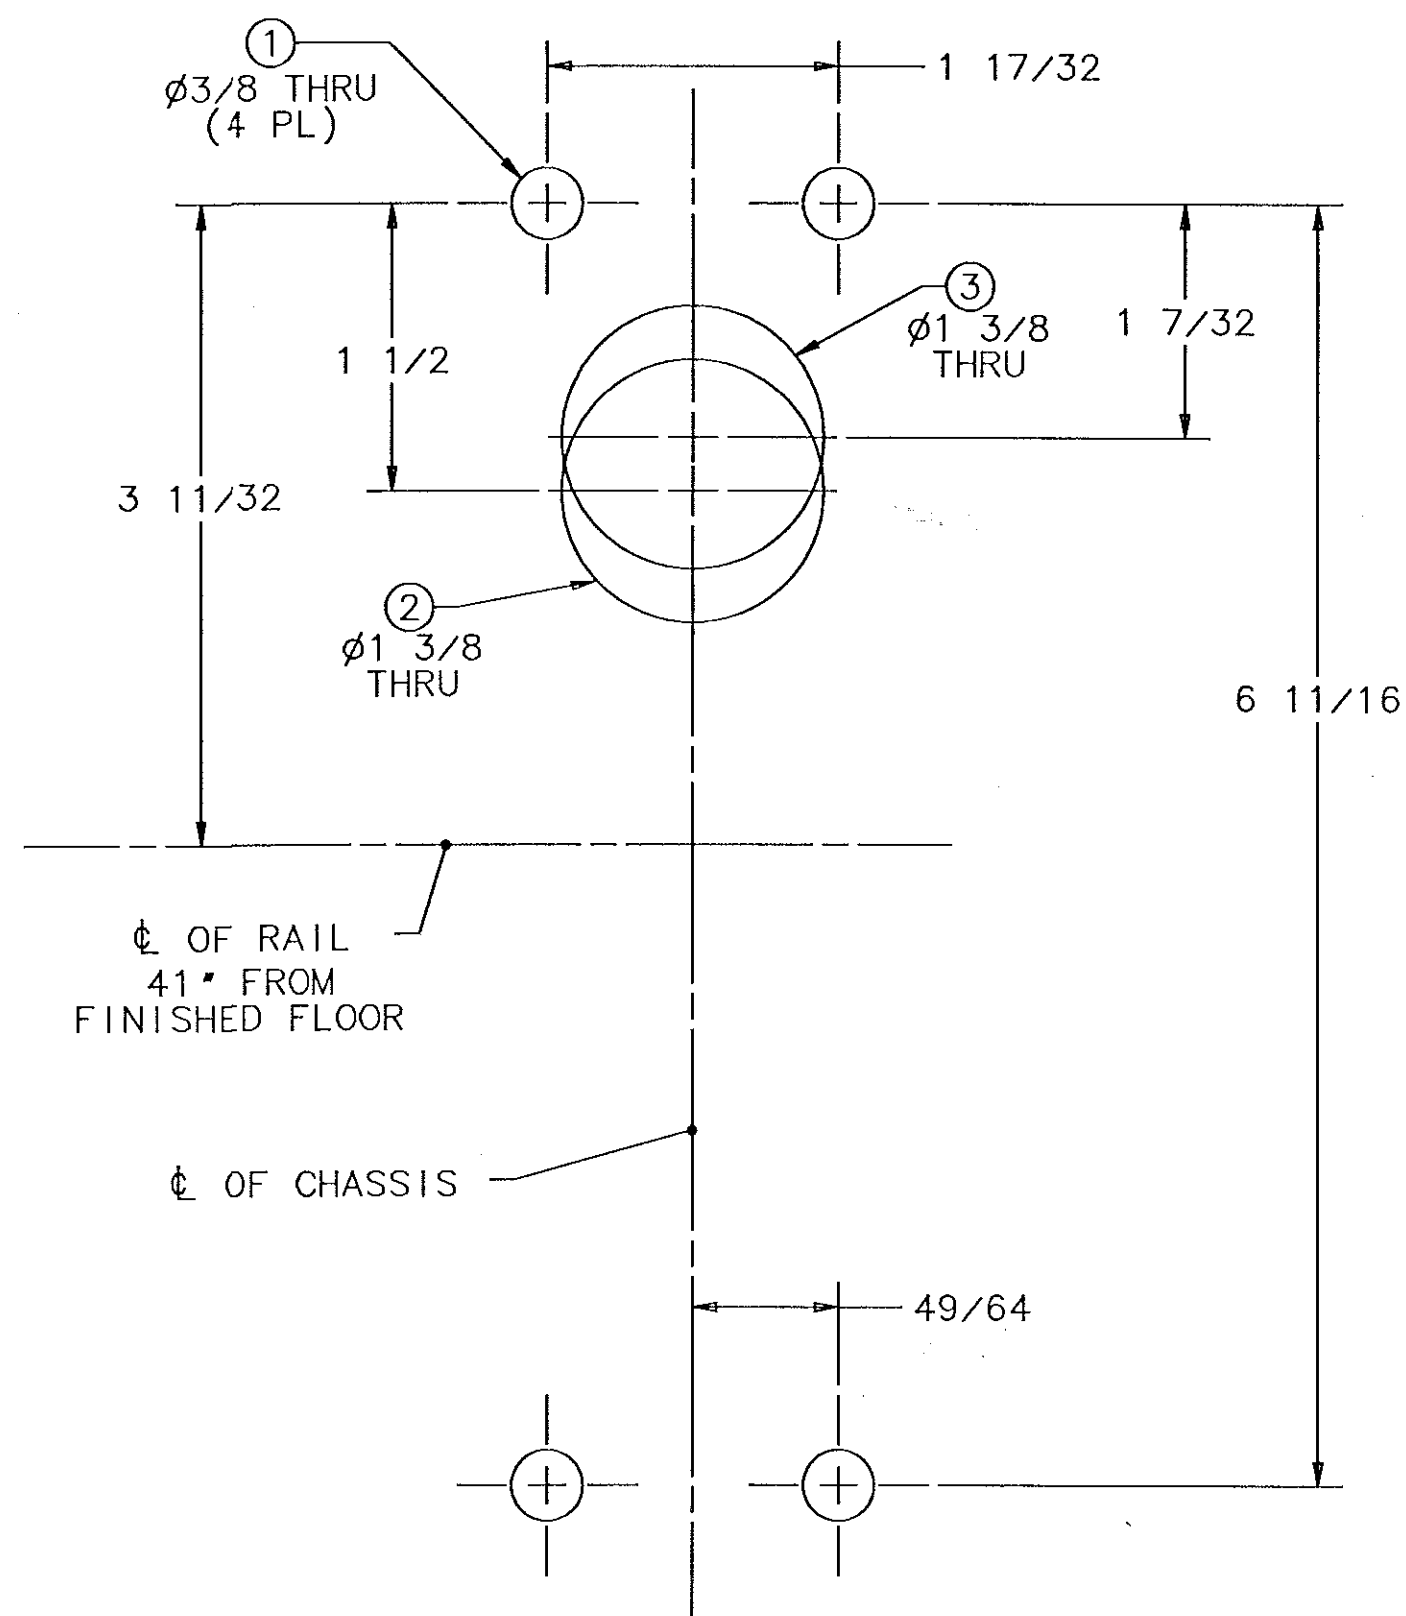

TRIM DESIGNATION	HOLES REQUIRED	FOR USE WITH EXIT DEVICE
824 AVT	1 AND 3	8904 ONLY
826 AVT	1 AND 2	8804 ONLY
827 AVT	1	8910 ONLY
821 AVT		8810 ONLY

TRIM
BORDER
LINE

SARGENT® Manufacturing Company
100 Sargent Drive New Haven, CT 06511

TEMPLATE FOR ANTI-VANDAL
"AVT" SERIES EXIT TRIM

RELEASE DATE

JAN 10 03

TEMPLT NO.
4554 A

INTERPRET DIM AND TOL PER
ASME Y14.5M - 1994

UNLESS OTHERWISE SPECIFIED

DIMENSIONS ARE IN INCHES

TOLERANCE .XX±.01

.XXX±.005

ANGLES ±1°

FRACTIONS ±1/64

CONFIDENTIAL

THIS DOCUMENT IS THE CONFIDENTIAL
PROPERTY OF SARGENT MANUFACTURING
AND IS NOT TO BE REPRODUCED, USED
OR DISCLOSED BY ANYONE WITHOUT THE
EXPRESS WRITTEN PERMISSION OF
SARGENT MANUFACTURING COMPANY.

MAT.:

DRAWN BY/DATE

12/12/02

CHECKED BY/DATE

12/14/02

PROCESS ENG/DATE

12/12/02

FNL APPROVAL/DATE

1/16/03

PROD CTRL/FNL REL

11-10-03

SARGENT® Manufacturing Company
100 Sargent Drive New Haven, CT 06511

ART. METAL DOOR TEMPLATES

TITLE:
AVT SERIES EXIT TRIM TEMPLATE

SIZE DWG No. 4554

SCALE: NTS SHEET: 1 OF 1

REV

A

SH 1

4554

DWG No.

A