


**NOTES:**

1. Backset is measured from centerline of bevel which is the centerpoint of the door thickness.
2. 1-1/8 (28.8) Strike Lip suits frame for 1-3/4 (44.5) thick door. Lip will vary for other door thicknesses.
3. Dimensions given in inches and (mm).
4. Door fabricator to provide a  $\varnothing 3/8$  (9.5) minimum raceway through door to allow the insertion of electrical wires running between the lock mortise and electric hinge.

Series Functions	Required Holes		
	A	B	C
ML20906 ML20914	●		
ML20907 ML20915			
ML20932		●	
ML20987		●	
ML20606-NAC	●		
ML20607-NAC			
ML20608-NAC	●		●
ML20609-NAC			●

④

**CAUTION: DOOR & FRAME MANUFACTURERS**  
When door gasketing or silencers are used, proper allowances must be made for strike location to maintain a common centerline with lock and door as shown so that bolt will freely enter strike.

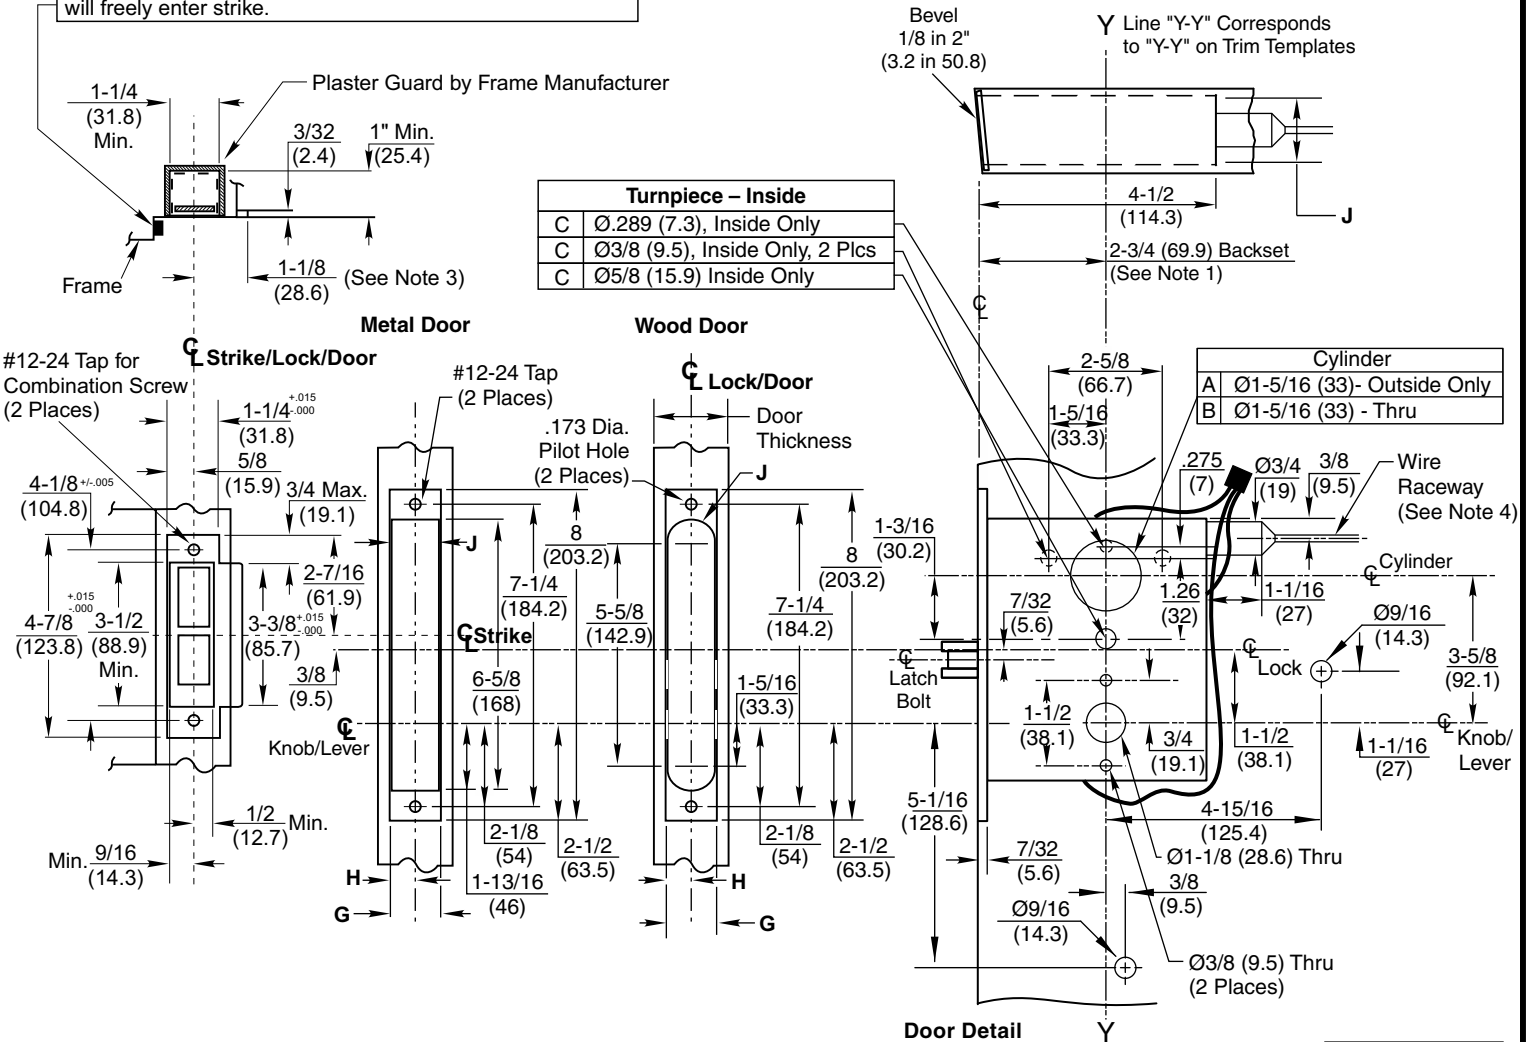

ANSI Strike	Description
236L73	Latch Bolt Hole Only

G	H	J	Door Thickness
1-1/4 (31.8)	5/8 (15.9)	1-1/8" (28.6)	1-3/4 min. (44.5) STD
1-1/16 (27)	17/32 (13.5)	1-1/32" (26.2)	1-3/8 min. (34.9) OPT

Tolerances	
Inches	(mm)
.005	(.127)
.015	(.381)

**RESPONSIBILITY**

DOOR AND FRAME MANUFACTURERS ARE RESPONSIBLE FOR PROVIDING ADEQUATE CONSTRUCTION OR REINFORCEMENTS FOR PROPER INSTALLATION OF HARDWARE SHOWN. ALL ARCHITECTURAL BUILDERS HARDWARE MUST BE INSTALLED ON PROPERLY REINFORCED DOORS AND FRAMES, REGARDLESS OF TYPE, MATERIAL, OR METHOD OF CONSTRUCTION.

**ML20900 x BHSS**  
**ML20600-NAC x BHSS**

**Corbin Russwin**  
**ASSA ABLOY**

www.corbinrusswin.com

SUPERSEDES	T31234-3	DO NOT SCALE DRAWING
TEMPLATE NUMBER	T31234-4	DATE 12-18