


**650F54 STRIKE DETAIL**

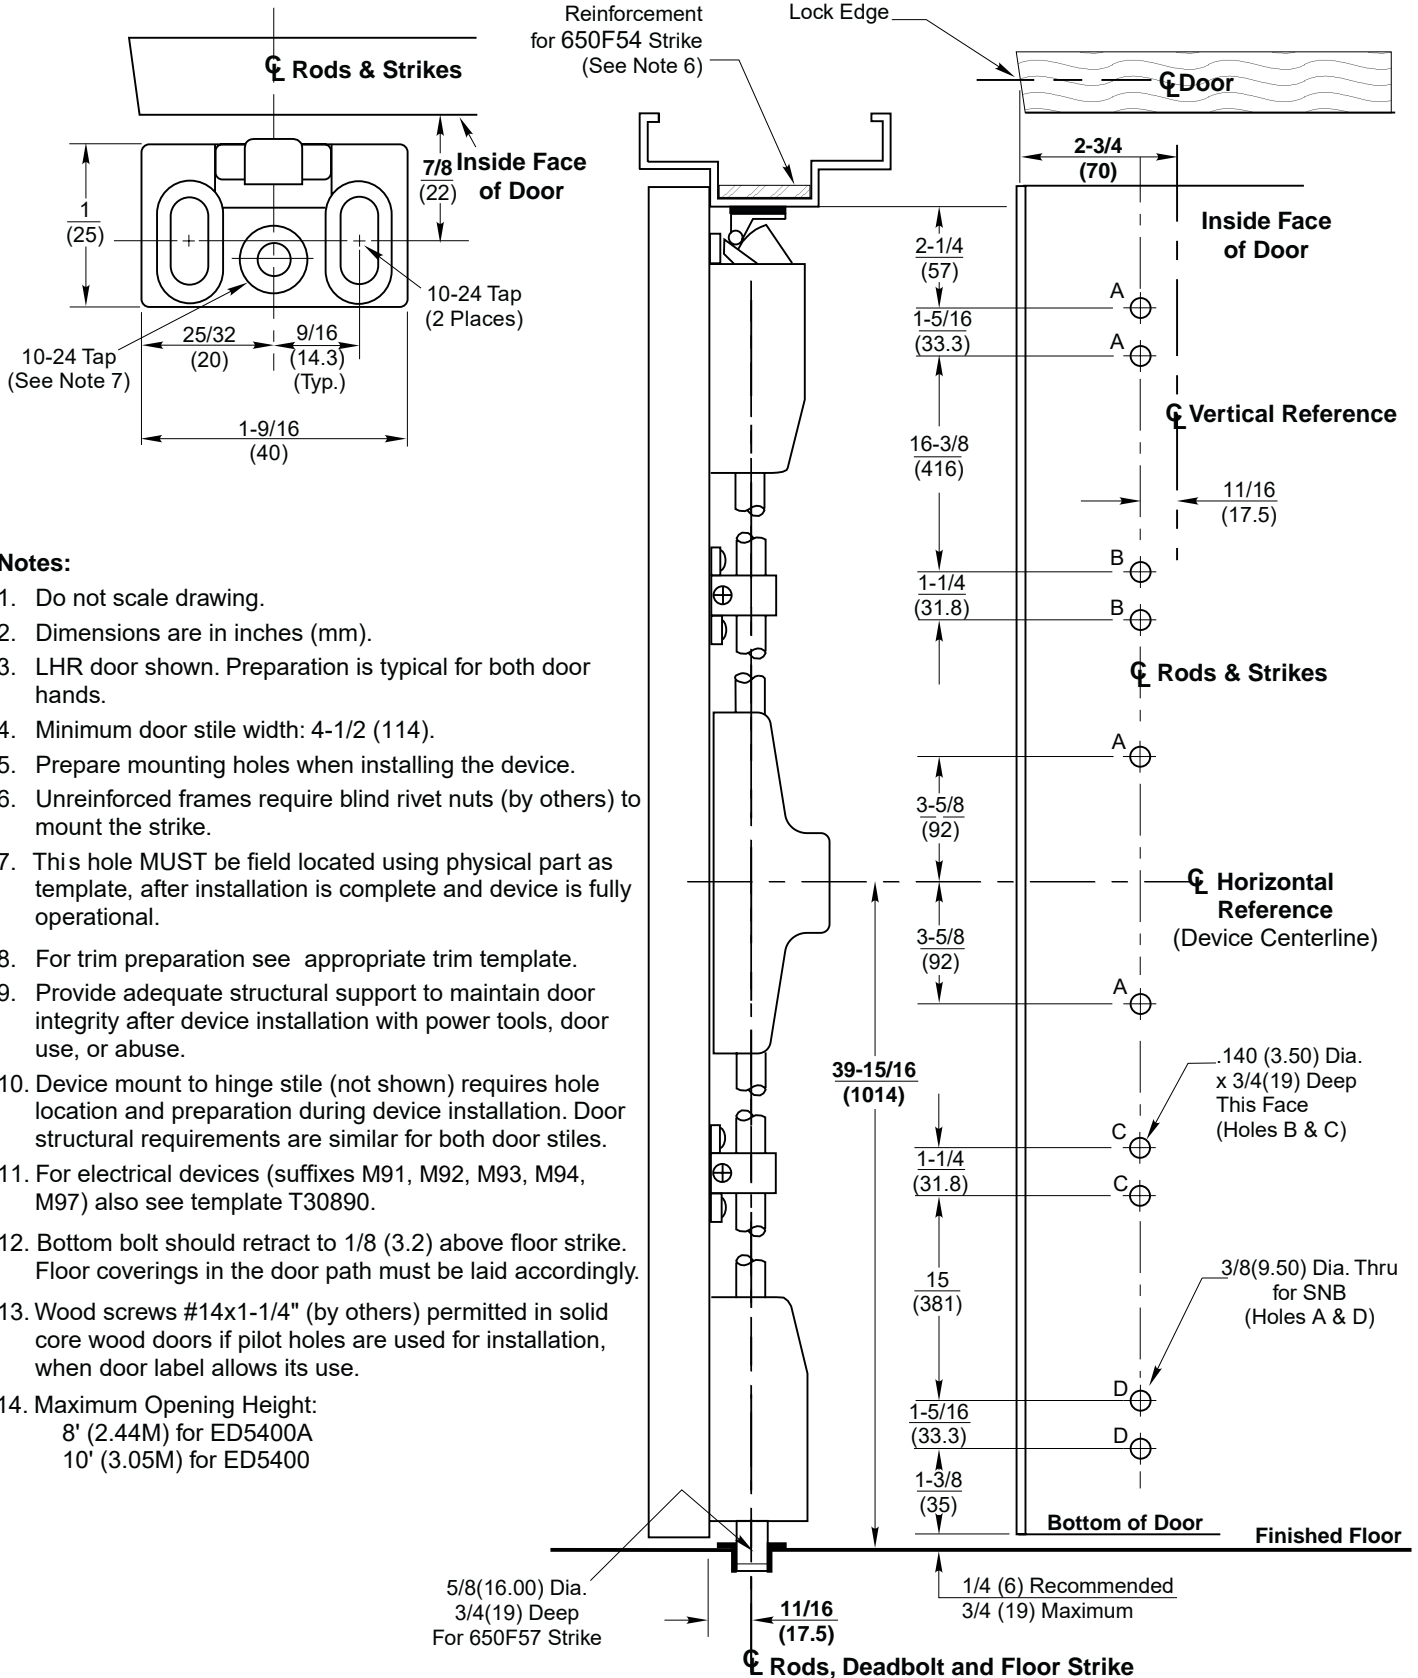

**ED2400 & ED2400A, ED5400 & ED5400A Series Surface Vertical Rod Exit Devices**  
 Standard Application for Wood or Composite Door and H.M.Frame



SUPERSEDES T30837-2 DO NOT SCALE DRAWING  
 TEMPLATE NUMBER T30837-3 DATE 10-22

www.corbinrusswin.com