


650F54 STRIKE DETAIL

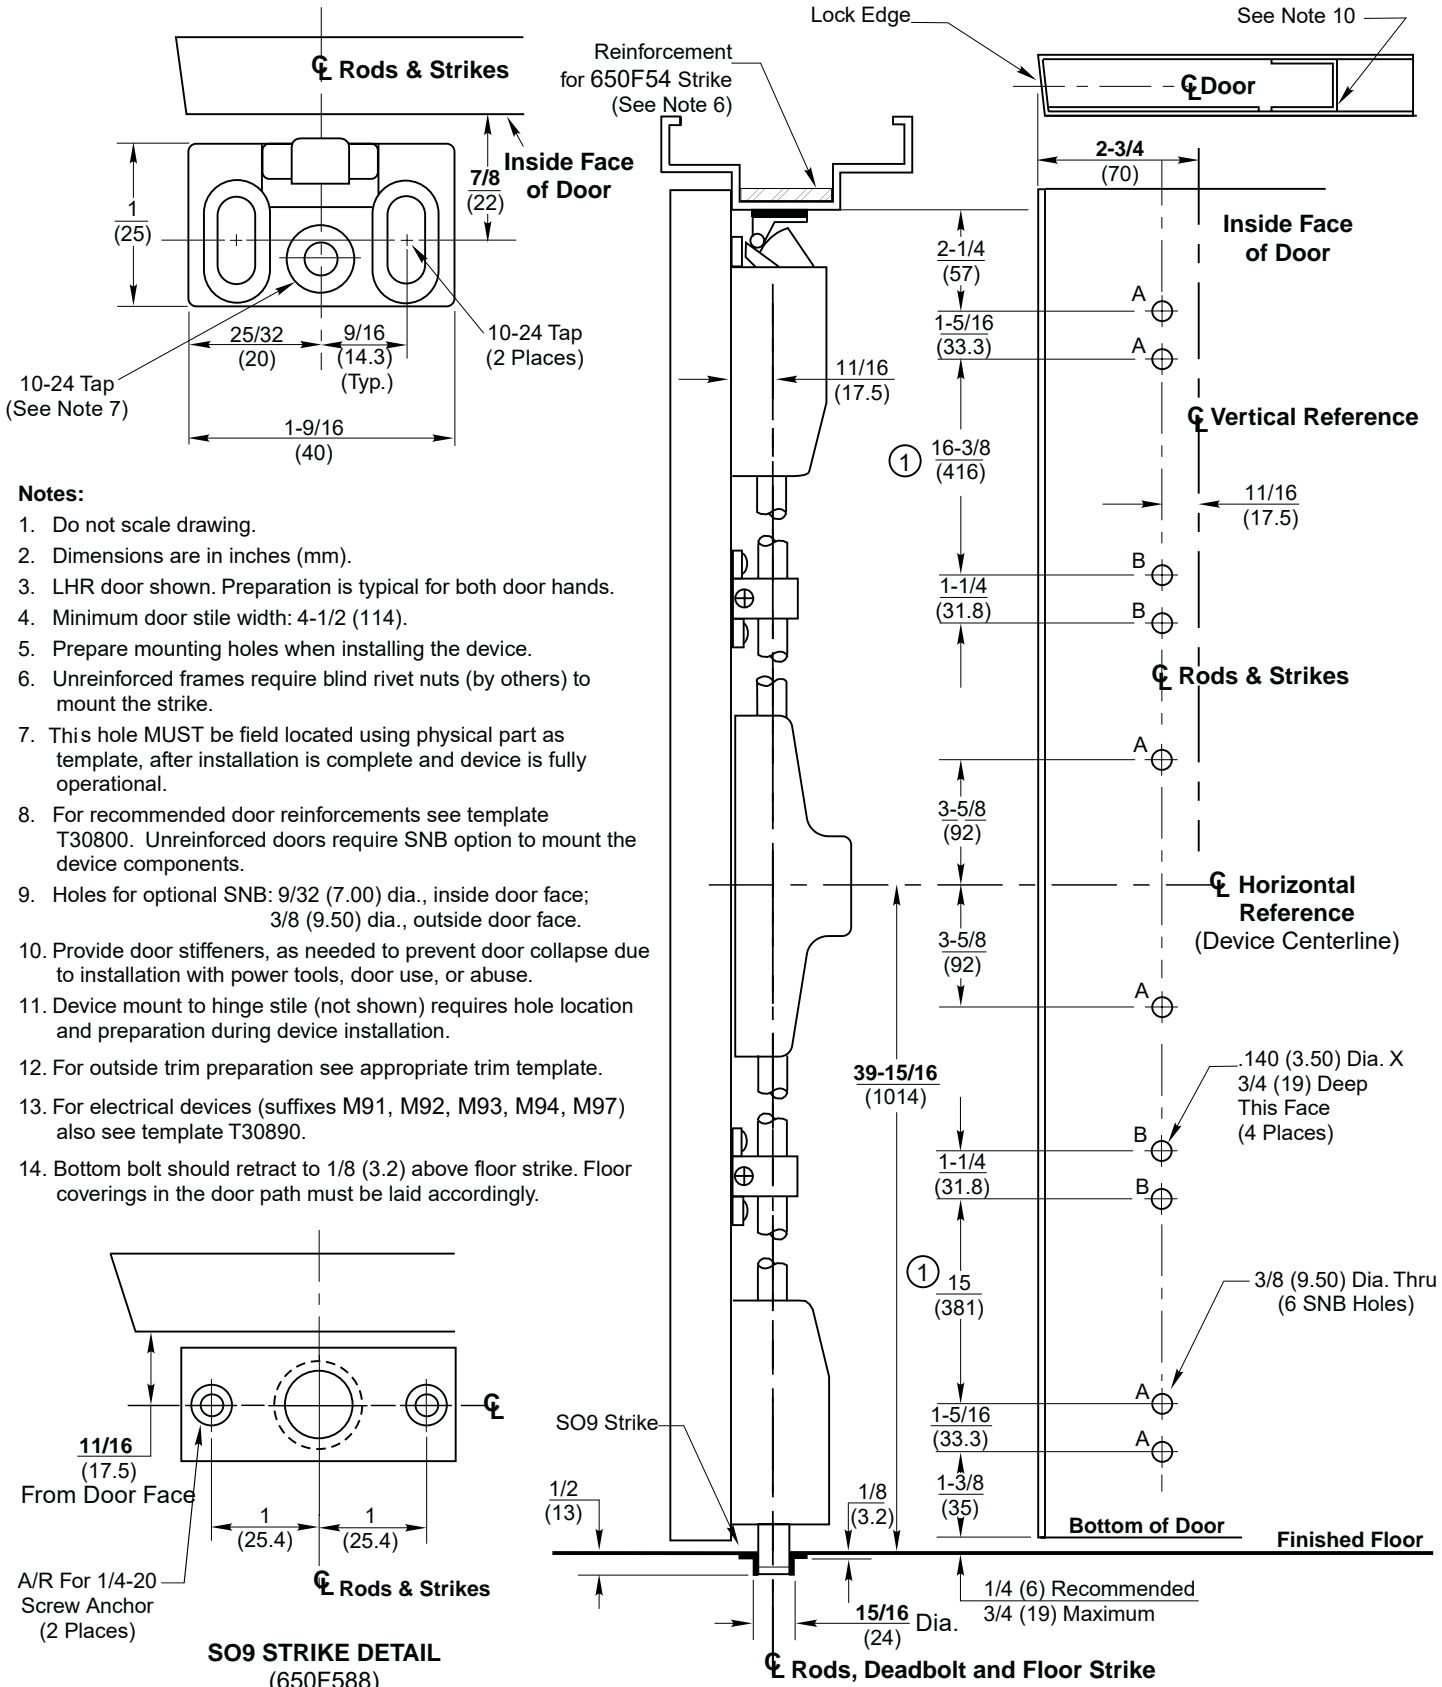

ED2400 & ED2400A, ED5400 & ED5400A Surface Vertical Rod Exit Devices with Optional SO9 Floor Strike
 Application for Metal Door and Frame without Threshold



SUPERSEDES T30805-1 DO NOT SCALE DRAWING
 TEMPLATE NUMBER T30805-2 DATE 10-22

www.corbinrusswin.com