


**650F54 STRIKE DETAIL**

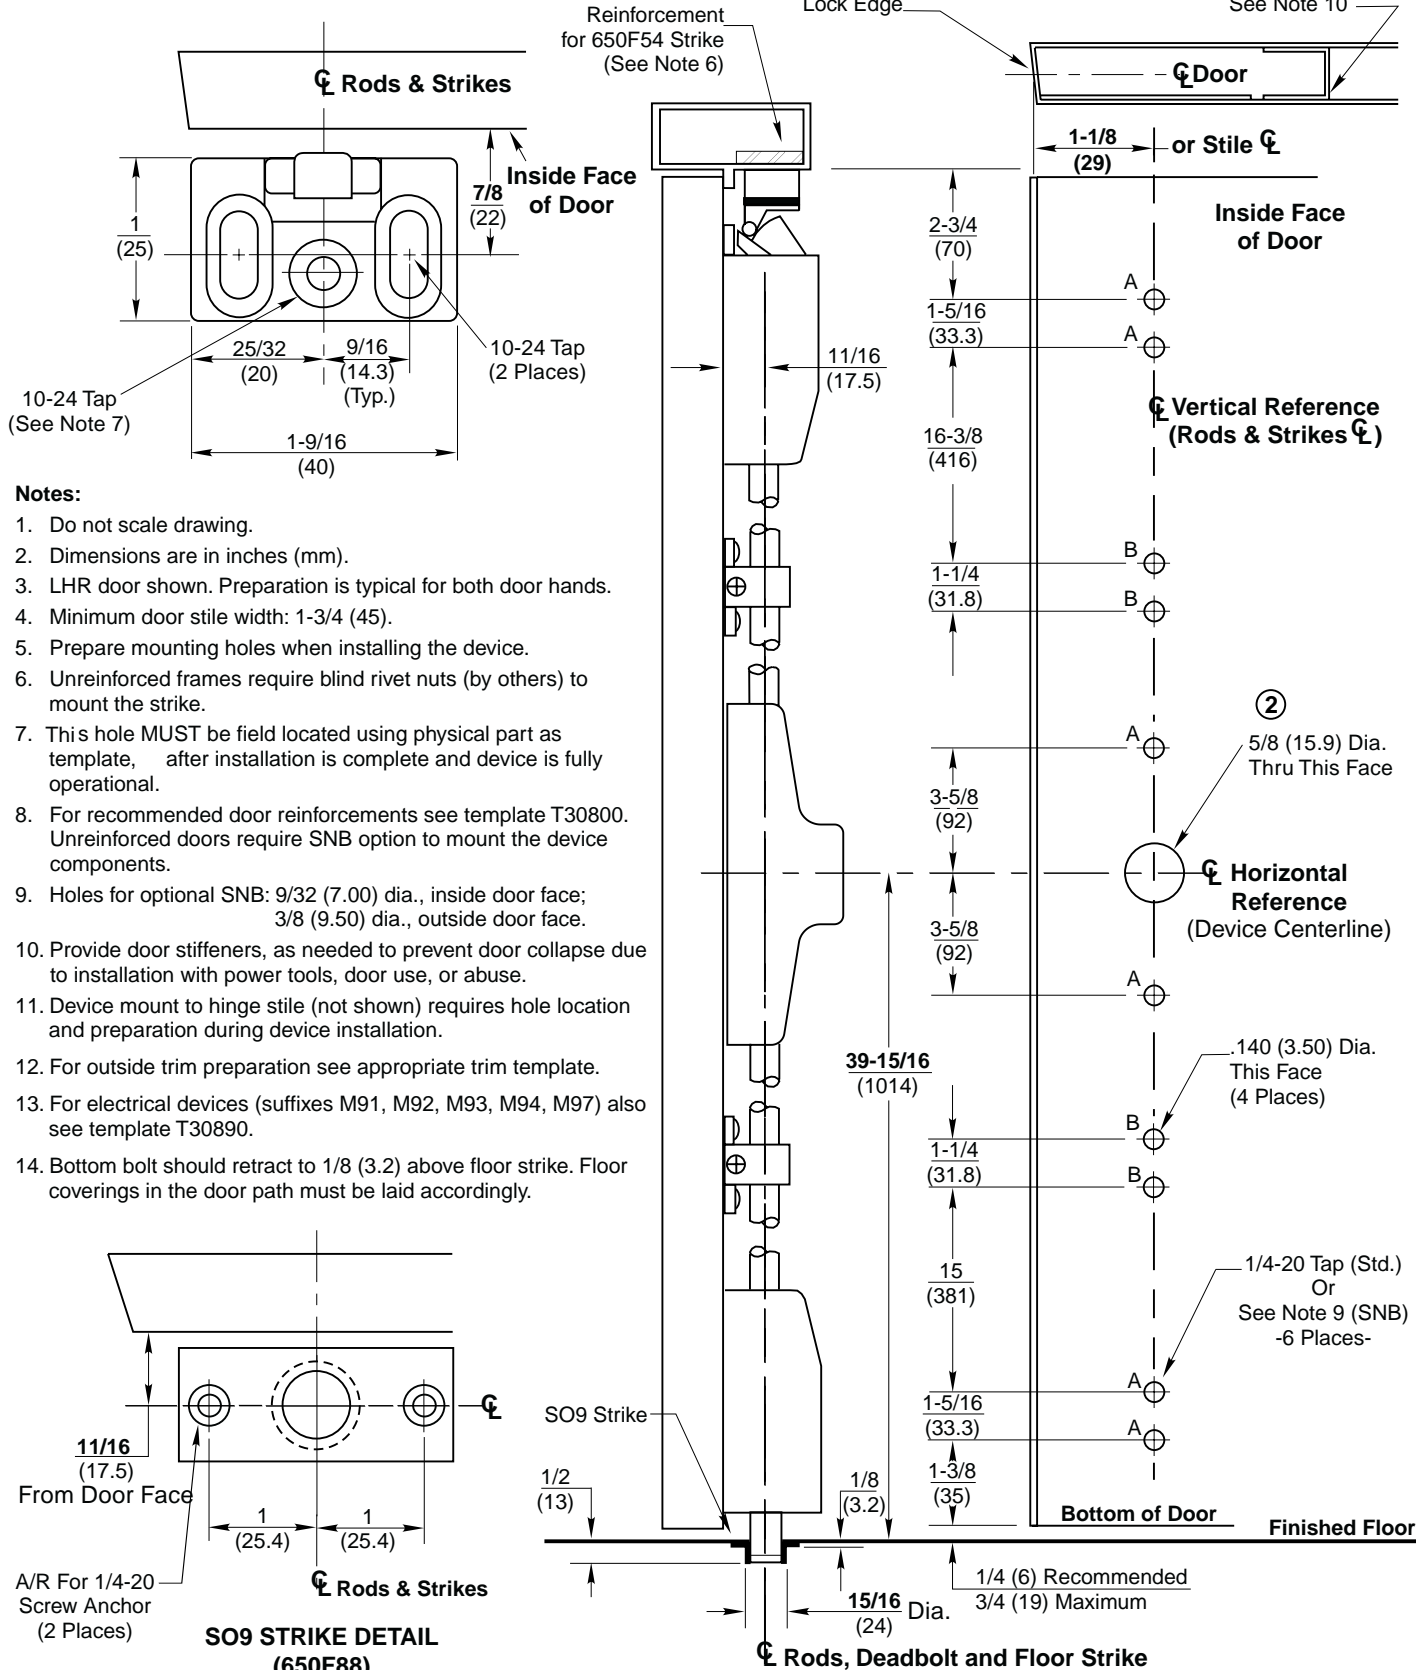

**ED4400 Series Narrow Stile Surface Vertical Rod Panic Devices**  
 Application for Aluminum Door and Blade Stop Frame  
 with Optional SO9 Floor Strike

**Corbin  
 Russwin**  
 www.corbinrusswin.com

SUPERSEDES T30877-1 DO NOT SCALE DRAWING  
 TEMPLATE NUMBER **T30877-2** DATE **3-01**