

Notes:

- Backset is measured from centerline of bevel which is centerpoint of door thickness.
- (*) When preparing doors for lead wrapped locks, add 1/8 (3.2) to dimensions marked (*) to allow proper clearance.
- 1-1/8 (28.6) strike lip suits frame for 1-3/4 (44.5) thick door, lip will vary for other door thicknesses.
- For preparation of trim, refer to separate template.
- For open back strike, refer to template T30606.
- Dimensions given in inches and (mm).


Function	Required Holes					
	A	B	C	D	E	F
ML2002		X			X	X
ML2003	X				X	X
ML2004	X		X		X	X
ML2010					X	X
ML2011	X					
ML2012		X				
ML2013	X		X			
ML2017	X		X			
ML2020				X	X	X
ML2022		X			X	X
ML2024	X		X	⊙	X	X
ML2029	X		X		X	X
ML2030				X	X	X
ML2032		X			X	X
ML2040			X		X	X
ML2042		X			X	X
ML2048	X		X		X	X
ML2049	X		X		X	X
ML2051	X				X	X
ML2052		X			X	X
ML2053	X		X		X	X

Function	Required Holes					
	A	B	C	D	E	F
ML2054	X		X		X	X
ML2055	X				X	X
ML2056	X				X	X
ML2057	X				X	X
ML2058	X		X		X	X
ML2059	X				X	X
ML2060				X	X	X
ML2062		X			X	X
ML2065	X		X		X	X
ML2067	X		X		X	X
ML2068	X		X		X	X
ML2069	X		X		X	X
ML2072		X			X	X
ML2073	X				X	X
ML2075	X		X		X	X
ML2080					T	T
ML2082		X			X	X
ML2087		X			X	X
ML2090					X	X
ML2092		X			X	X

⊙ = ONLY WHEN M19 INDICATOR IS SPECIFIED

T = CUT HOLE ON TRIM SIDE OF DOOR ONLY

CAUTION: DOOR & FRAME MANUFACTURERS
When door gasketing or silencers are used, proper allowances must be made for strike location to maintain a common centerline with lock and door as shown so that bolt will freely enter strike.

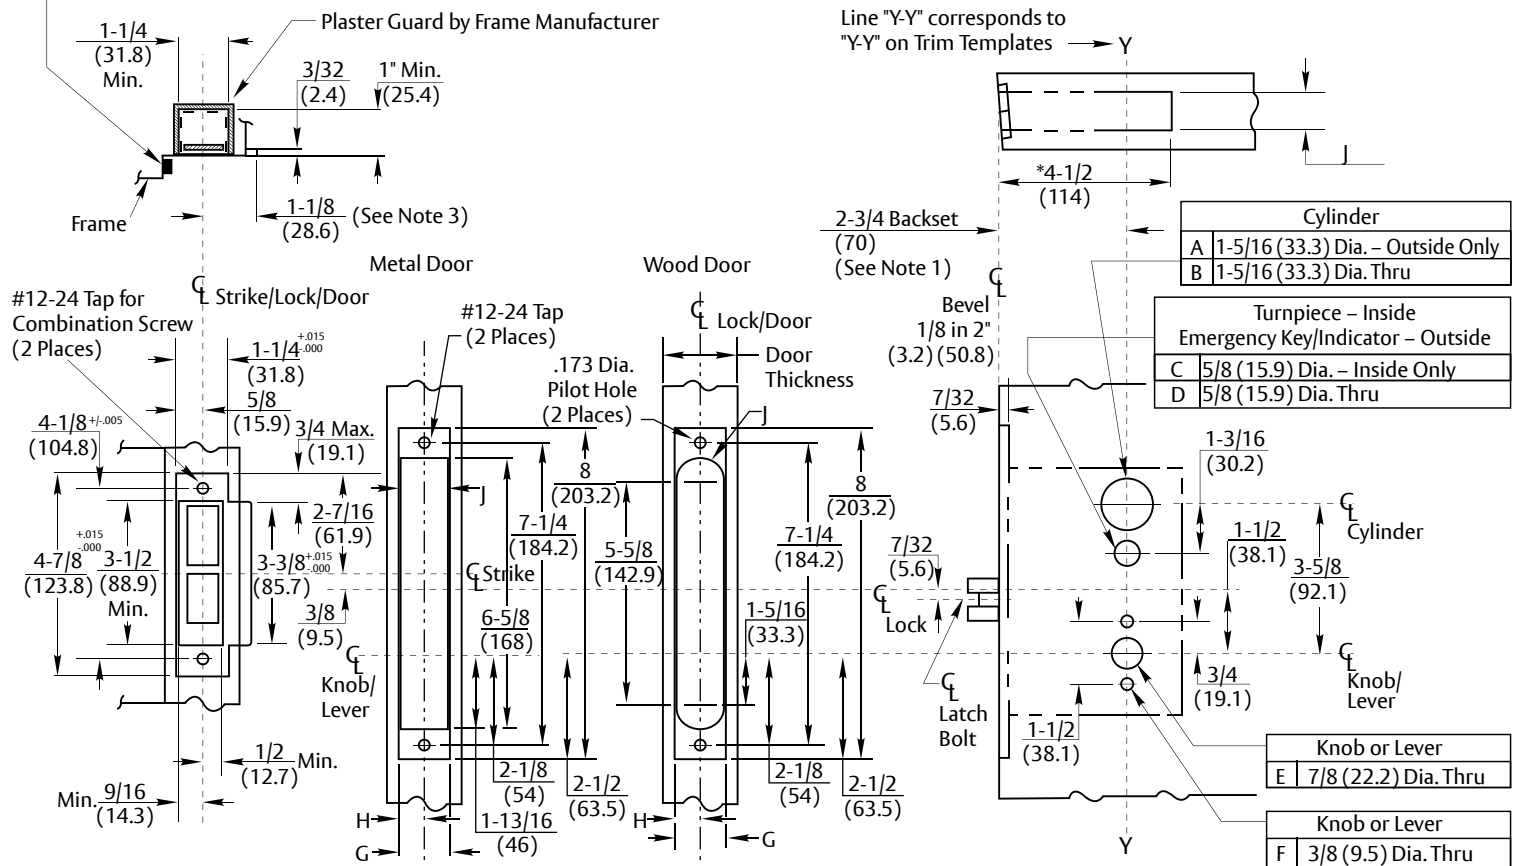

FRAME DETAIL	
ANSI Strike	Description
236L72	Latch & Dead Bolt Holes
And Optional Box 120F76	

G	H	J	Door Thickness
1-1/4 (31.8)	5/8 (15.9)	1-1/16 (27)	1-3/4 Min. (44.5) Standard
1-1/16 (27)	17/32 (13.5)	1-1/32 (26.2)	1-3/8 Min. (34.9) Optional

Tolerances	
Inches	(mm)
.005	(.127)
.015	(.381)

RESPONSIBILITY
DOOR AND FRAME MANUFACTURERS ARE RESPONSIBLE FOR PROVIDING ADEQUATE CONSTRUCTION OR REINFORCEMENTS FOR PROPER INSTALLATION OF HARDWARE SHOWN. ALL ARCHITECTURAL BUILDERS HARDWARE MUST BE INSTALLED ON PROPERLY REINFORCED DOORS AND FRAMES, REGARDLESS OF TYPE, MATERIAL, OR METHOD OF CONSTRUCTION.

ML2000 Series Mortise Lock

Corbin Russwin
ASSA ABLOY
www.corbinrusswin.com

SUPERSEDES T30600-12 DO NOT SCALE DRAWING
TEMPLATE NUMBER T30600-13 SHEET 1 of 1 DATE 12/23