


**NOTES:**

1. Backset is measured from centerline of bevel which is the centerpoint of the door thickness.
2. 1-1/8 (28.8) Strike Lip suits frame for 1-3/4 (44.5) thick door. Lip will vary for other door thicknesses.
3. For preparation of trim, refer to separate template.
4. Dimensions given in inches and (mm).
5. Door fabricator to provide a Ø3/8 (9.5) minimum raceway through door to allow the insertion of electrical wires running between lock mortise and electric hinge.

Series Functions	Required Holes		
	A	B	C
ML20906 ML20914	●		
ML20907 ML20915			
ML20932		●	
ML20987	●	●	
ML20606-NAC	●		
ML20607-NAC			
ML20608-NAC	●		●
ML20609-NAC			●

**CAUTION: DOOR & FRAME MANUFACTURERS**  
 When door gasketing or silencers are used, proper allowances must be made for strike location to maintain a common centerline with lock and door as shown so that bolt will freely enter strike.

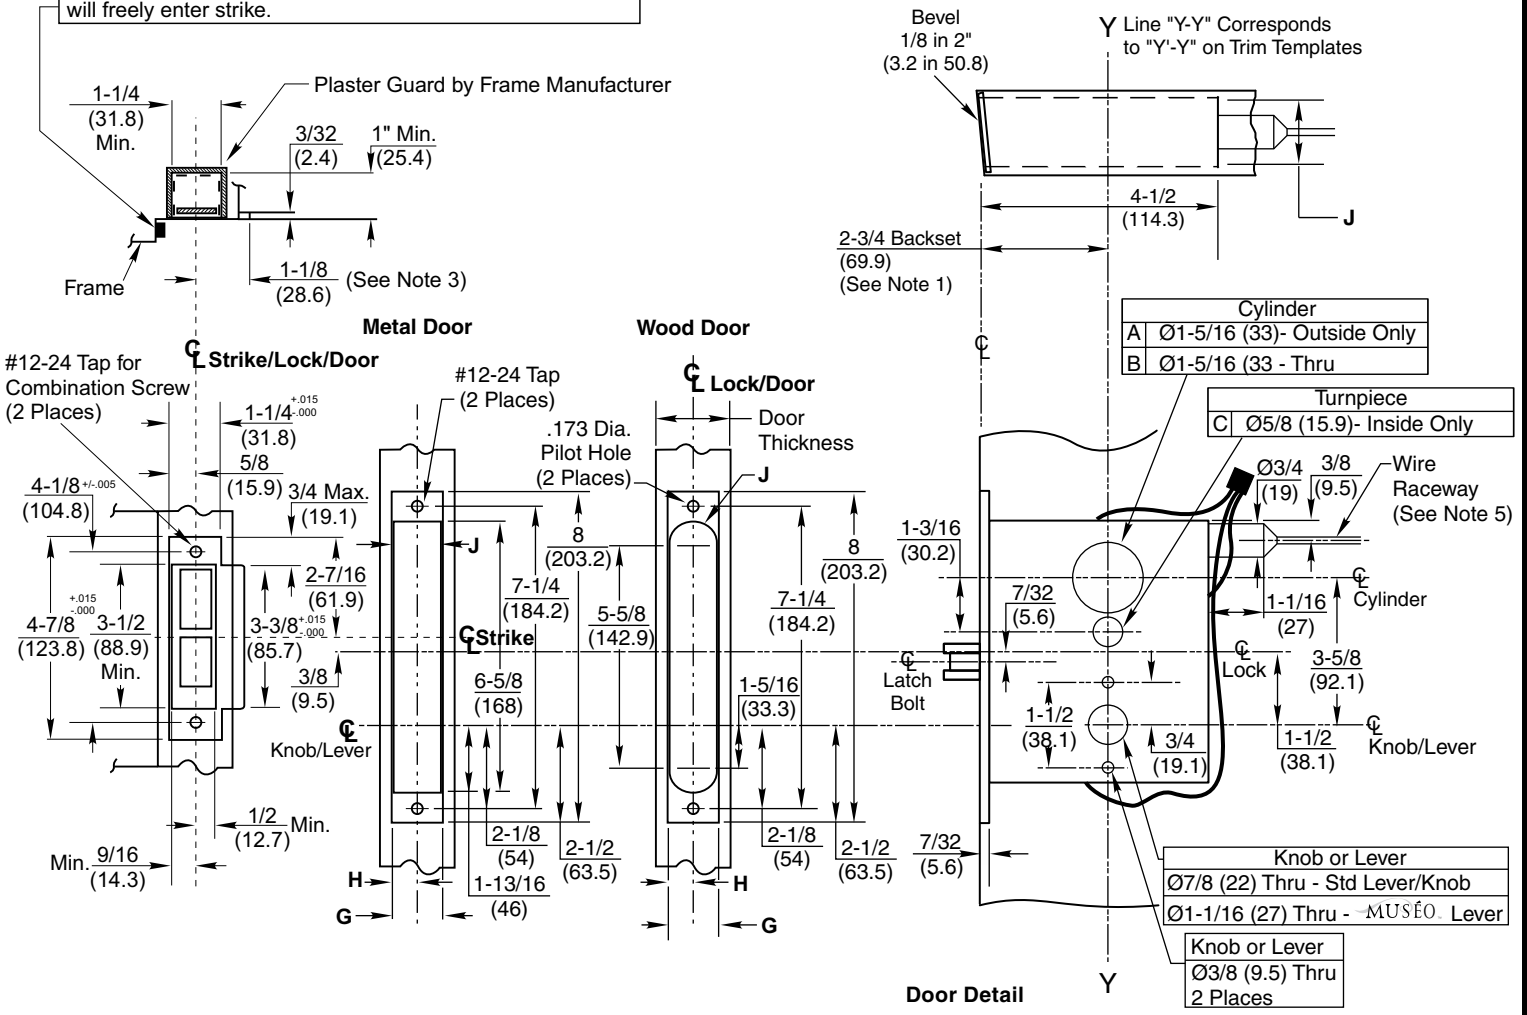

ANSI Strike	Description	Tolerances			
		G	H	J	Door Thickness
236L73	Latch Bolt Hole Only	1-1/4 (31.8)	5/8 (15.9)	1-1/8 (28)	1-3/4 min. (44.5) STD
		1-1/16 (27)	17/32 (13.5)	1-1/32 (26.2)	1-3/8 min. (34.9) OPT

**RESPONSIBILITY**  
 DOOR AND FRAME MANUFACTURERS ARE RESPONSIBLE FOR PROVIDING ADEQUATE CONSTRUCTION OR REINFORCEMENTS FOR PROPER INSTALLATION OF HARDWARE SHOWN. ALL ARCHITECTURAL BUILDERS HARDWARE MUST BE INSTALLED ON PROPERLY REINFORCED DOORS AND FRAMES, REGARDLESS OF TYPE, MATERIAL, OR METHOD OF CONSTRUCTION.

**ML20900 & ML20600 x NAC Series**  
 Electrically Operated Mortise Lock  
 Fail Safe (SAF) & Fail Secure (SEC)

**Corbin Russwin**  
**ASSA ABLOY**  
 www.corbinrusswin.com

SUPERSEDES: DO NOT SCALE DRAWING  
 TEMPLATE NUMBER: T31252  
 DATE: 6-19