


NOTES:

1. Backset is measured from centerline of bevel which is the centerpoint of the door thickness.
2. 1-1/8 (28.8) Strike Lip suits frame for 1-3/4 (44.5) thick door. Lip will vary for other door thicknesses.
3. For preparation of trim, refer to separate template.
4. Dimensions given in inches and (mm).
5. Door fabricator to provide a Ø3/8 (9.5) minimum raceway through door to allow the insertion of electrical wires running between lock mortise and electric hinge.

Series Functions	Required Holes		
	A	B	C
ML20906 ML20914	●		
ML20907 ML20915			
ML20932		●	
⑦ ML20987	●	●	
ML20606-NAC	●		
ML20607-NAC			
ML20608-NAC	●		●
ML20609-NAC			●

CAUTION: DOOR & FRAME MANUFACTURERS
 When door gasketing or silencers are used, proper allowances must be made for strike location to maintain a common centerline with lock and door as shown so that bolt will freely enter strike.

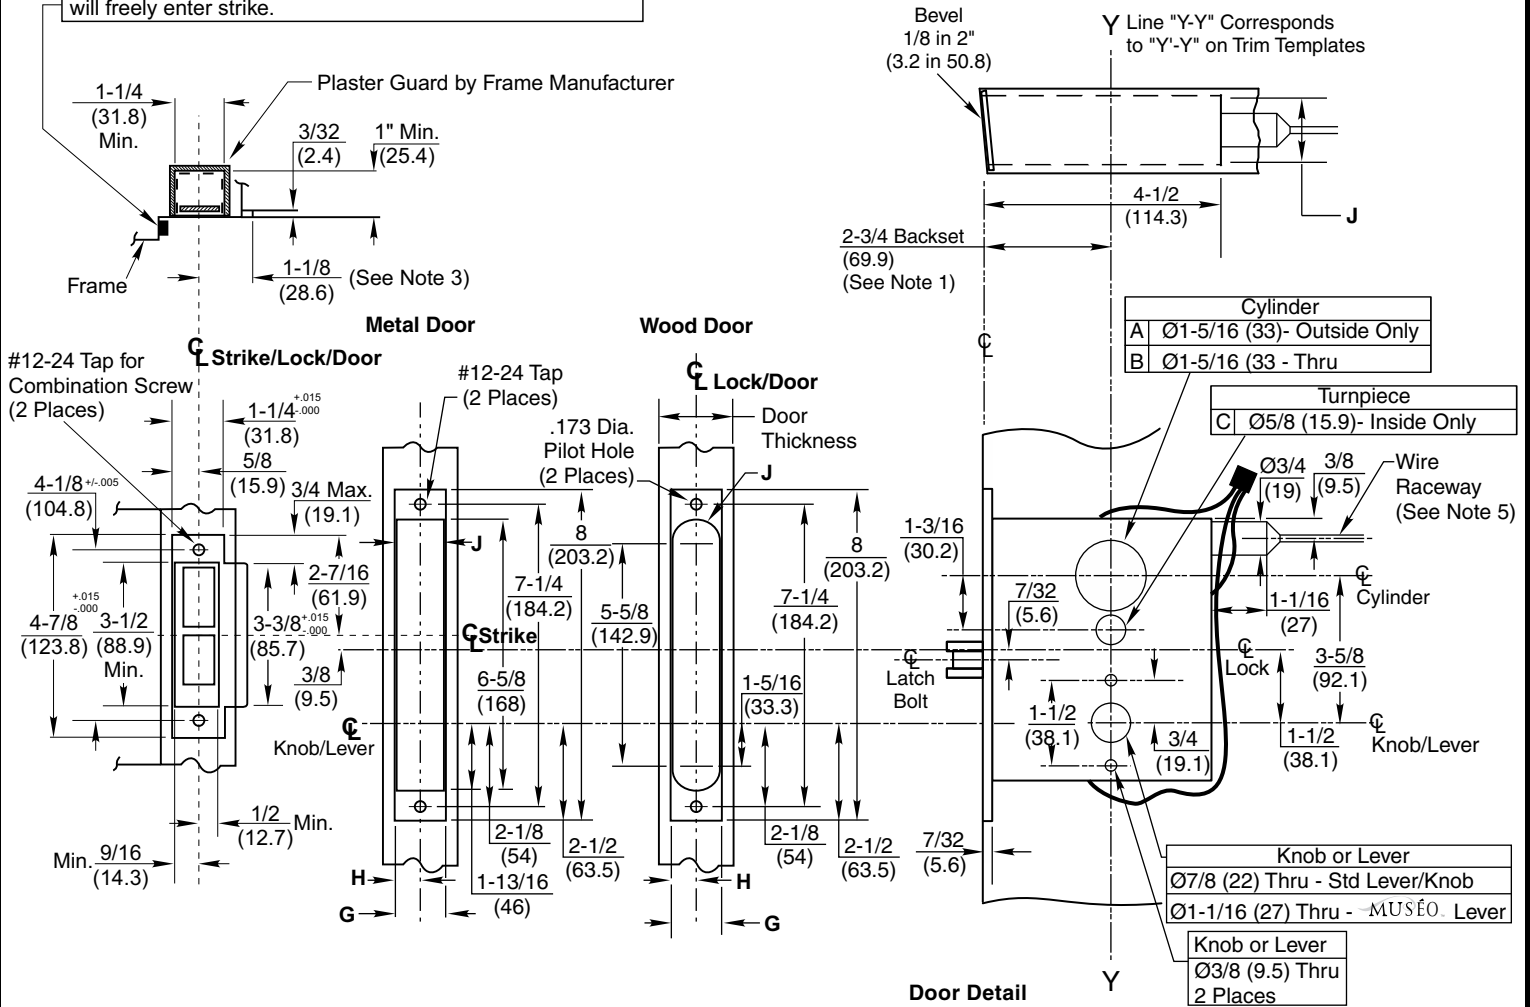

G	H	J	Door Thickness
1-1/4 (31.8)	5/8 (15.9)	1-1/8 (28)	1-3/4 min. (44.5) STD
1-1/16 (27)	17/32 (13.5)	1-1/32 (26.2)	1-3/8 min. (34.9) OPT

Tolerances	
Inches	(mm)
.005	(.127)
.015	(.381)

ANSI Strike	Description
236L73	Latch Bolt Hole Only

RESPONSIBILITY

DOOR AND FRAME MANUFACTURERS ARE RESPONSIBLE FOR PROVIDING ADEQUATE CONSTRUCTION OR REINFORCEMENTS FOR PROPER INSTALLATION OF HARDWARE SHOWN. ALL ARCHITECTURAL BUILDERS HARDWARE MUST BE INSTALLED ON PROPERLY REINFORCED DOORS AND FRAMES, REGARDLESS OF TYPE, MATERIAL, OR METHOD OF CONSTRUCTION.

ML20900 & ML20600 x NAC Series
 Electrically Operated Mortise Lock
 Fail Safe (SAF) & Fail Secure (SEC)

Corbin Russwin
ASSA ABLOY

www.corbinrusswin.com

SUPERSEDES	T30970-6	DO NOT SCALE DRAWING
TEMPLATE NUMBER	T30970-7	DATE 12-18