


NOTES:

- 1) Verify that each component requiring or supplying power has been configured for proper system voltage before applying power.
- 2) All wires to be 18 awg 100' max unless otherwise noted on drawing. Refer to manufacturers instructions for proper wire gauge on any power supply, electric device or electrified lock hardware. Manufacturers requirements take precedence.
- 3) All line voltage power to be I/A/W local electrical code.
- 4) All low voltage wires to be stranded copper unless superseded by local electrical code or electric device manufacturer.

POWER TRANSFERS

NOTE:
Optional power transfers are available. Please note variations in wire size and maximum run length for these options.

18 AWG - 75 ft max
16 AWG - 125 ft max
14 AWG - 200 ft max




NOTE:
Make certain to maintain consistent wire color across the transfer.

The drawings are the sole and exclusive property of Special Projects Group and contain sensitive privileged or confidential information which may be used only for its benefit. The disclosure of these drawings to unauthorized persons is strictly prohibited. This document and all copies must be returned upon demand.
COPYRIGHT © 2014 SPECIAL PROJECTS GROUP, INC.

FOR REFERENCE ONLY

This drawing is not a substitute for qualified field technicians.
One hour of telephone support is available without charge.

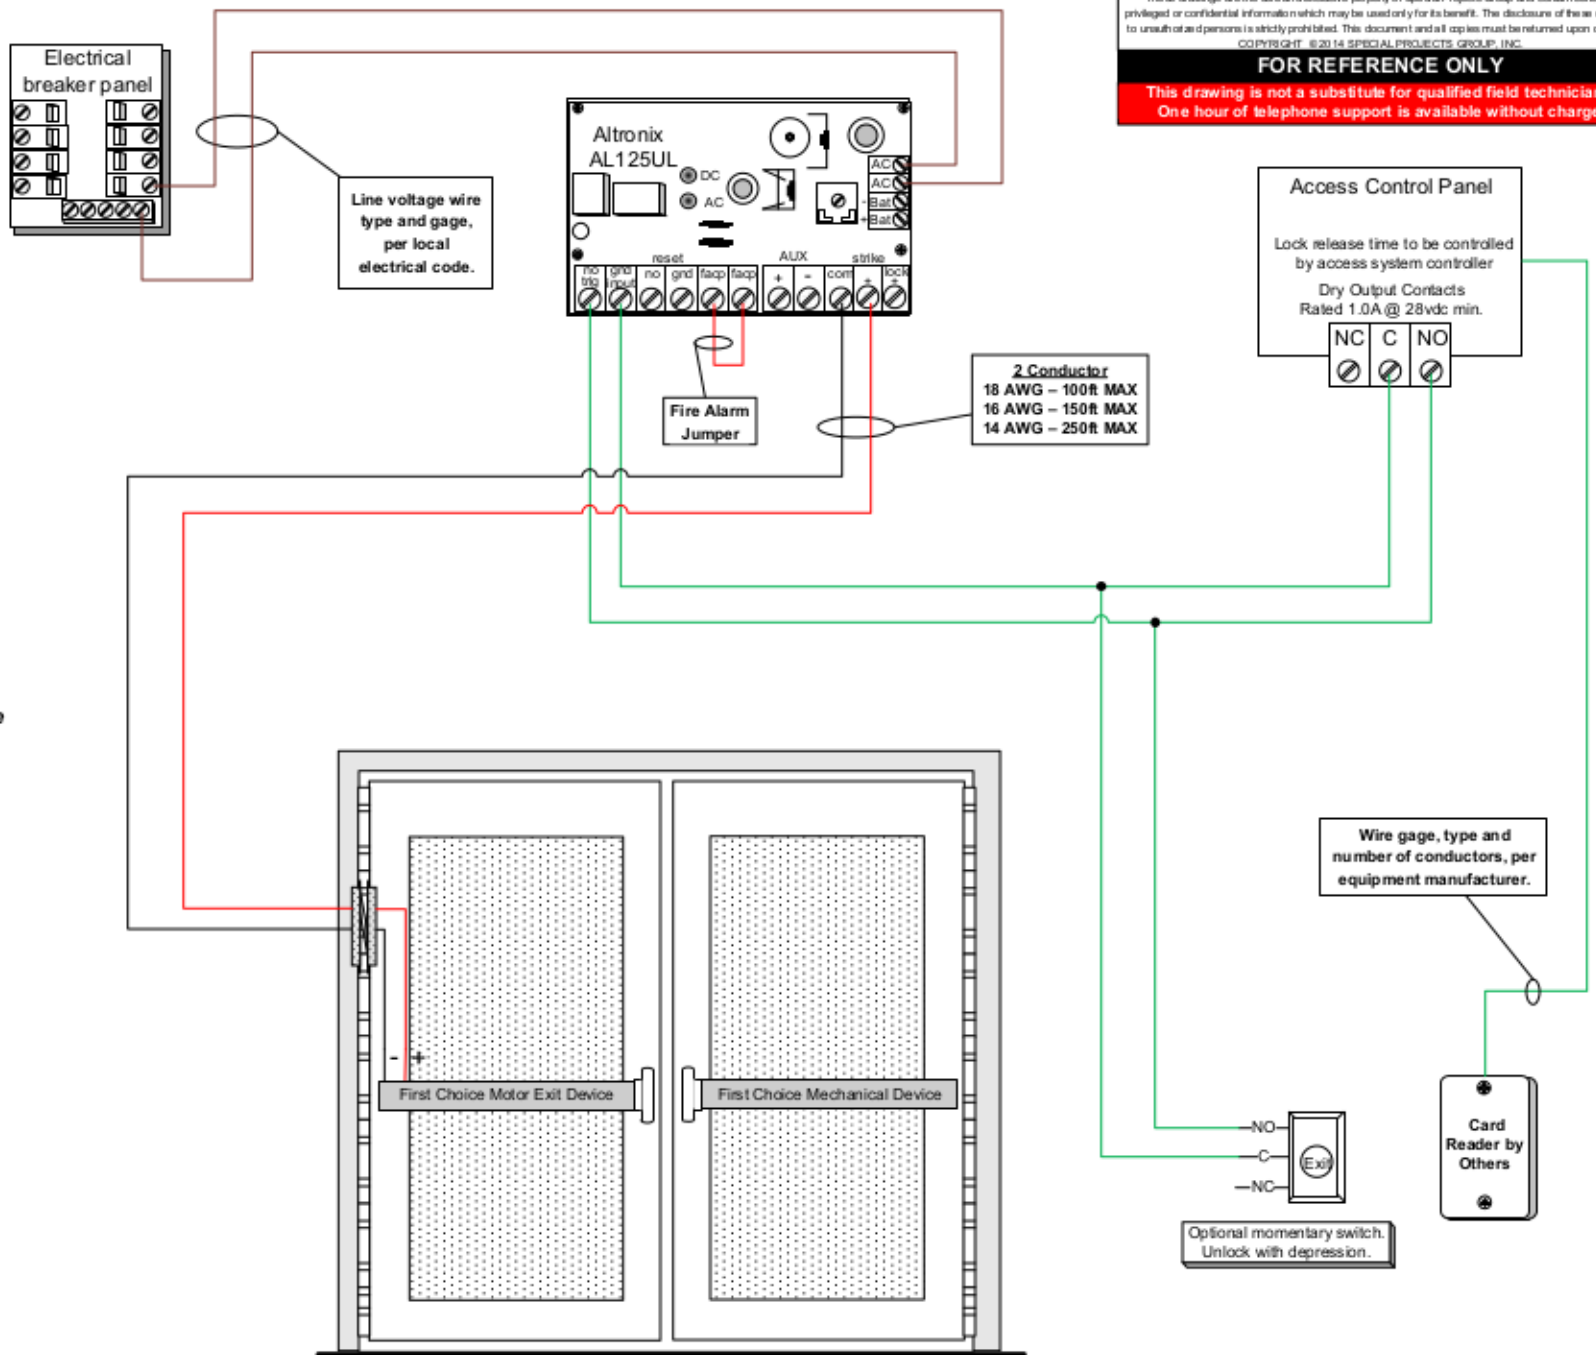

Function Statement:

- From exterior - locked condition:** Access by presenting valid card to unlock active leaf.
- From exterior - unlocked condition:** Doors to remain locked unless active leaf held unlocked by access control system.
- From interior - locked condition:** Free egress at all times by means of exit device.
- From interior - unlocked condition:** Free egress at all times by means of exit device.
- General:**

Title: MotorExit Device 1 Pair 1 Active-AL-125UL.vsd		Project: First Choice 1 Pair with 1 Active	
Heading: Various		Door: Various	
Date: 10/16/2014	Date Printed: 10/16/2014	Last Revised: 10/16/2014	5:50:12 PM
Drawn By: Cody Richardson	For: First Choice Building Products	Pg. 1 OF 1	