


# SECTIONAL LEVER AND BALL KNOB TRIM

TEMPLATE: W53510

REV. 5 5-29-2020

MORTISE FUNCTIONS MR113 MR115 MR116 MR139  
MR148 MR199 MR215

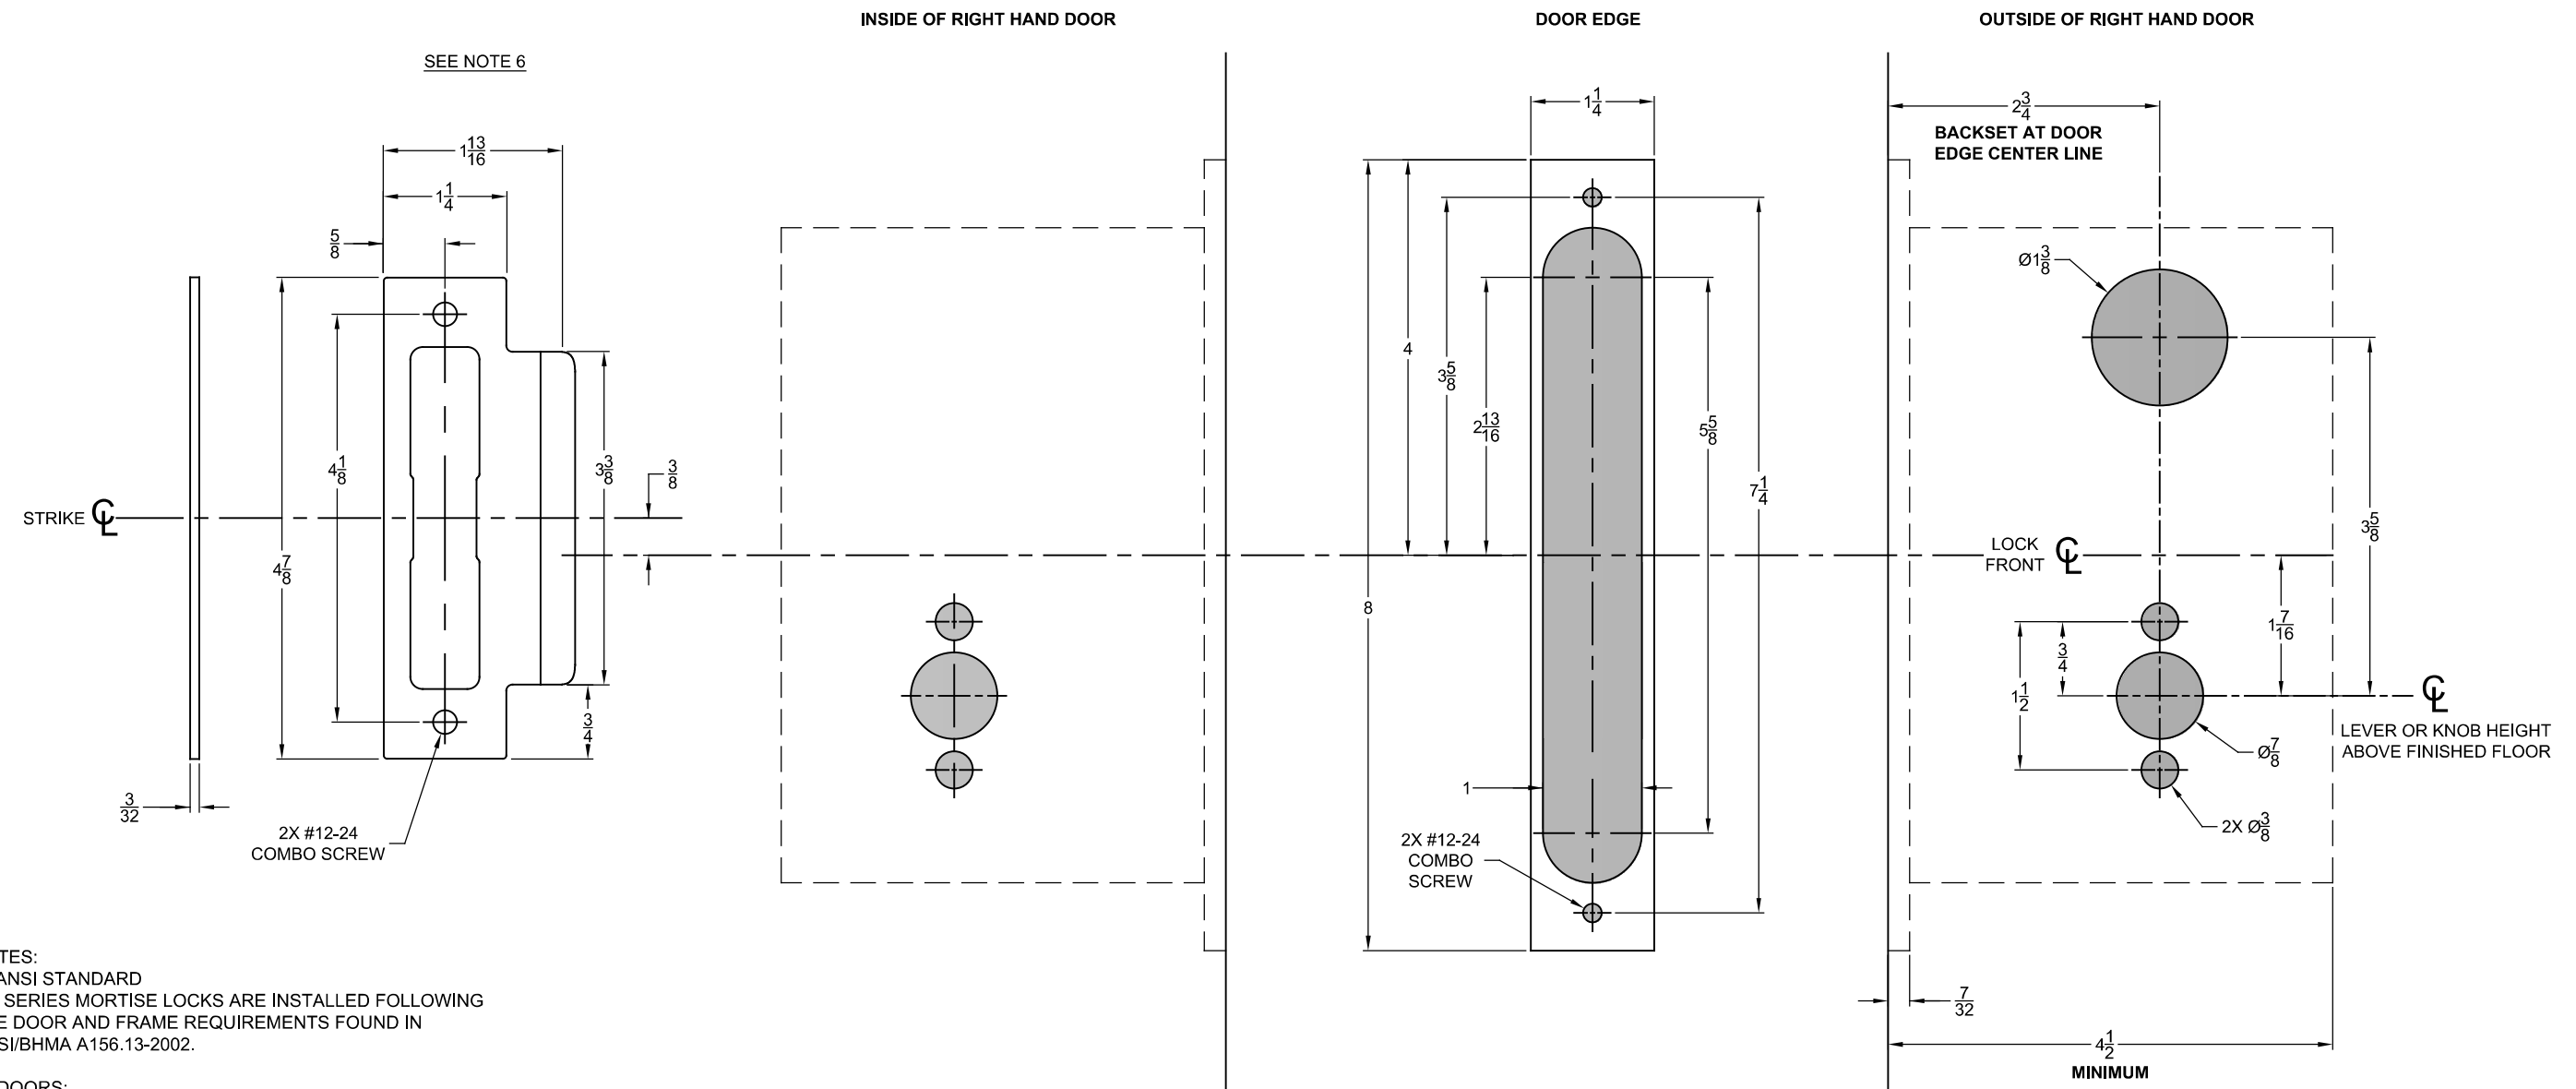

- NOTES:
- ANSI STANDARD  
MR SERIES MORTISE LOCKS ARE INSTALLED FOLLOWING THE DOOR AND FRAME REQUIREMENTS FOUND IN ANSI/BHMA A156.13-2002.
  - DOORS:  
REINFORCEMENT IS REQUIRED PER ANSI A115.1-1991.
  - DOOR THICKNESS:  
STANDARD DOOR THICKNESS IS  $1\frac{3}{4}$ ". CONSULT FACTORY FOR OTHER DOOR SIZES.
  - LEAD LINING:  
ADD  $\frac{1}{8}$ " TO MORTISE WIDTH WHEN PREPARING DOOR FOR A LEAD LINED MR SERIES MORTISE LOCK BODY.
  - SILENCERS AND WEATHER STRIPPING:  
PROVISIONS MUST BE MADE TO ALLOW PROPER DOOR CLOSURE WHEN USING DOOR SILENCERS, WEATHER STRIPPING OR SOUND PROOFING.
  - DIMENSIONS FOR STRIKE ARE NOT APPLICABLE FOR THE ELECTRIC STRIKE. SEE ELECTRIC STRIKE MANUFACTURERS TEMPLATE FOR DETAILS.